


INTERSTATE 5
NORTH COAST CORRIDOR HOV/MANAGED LANES PROJECT
PROPOSED 10+4 LANE CONFIGURATIONS
CITY OF ENCINITAS

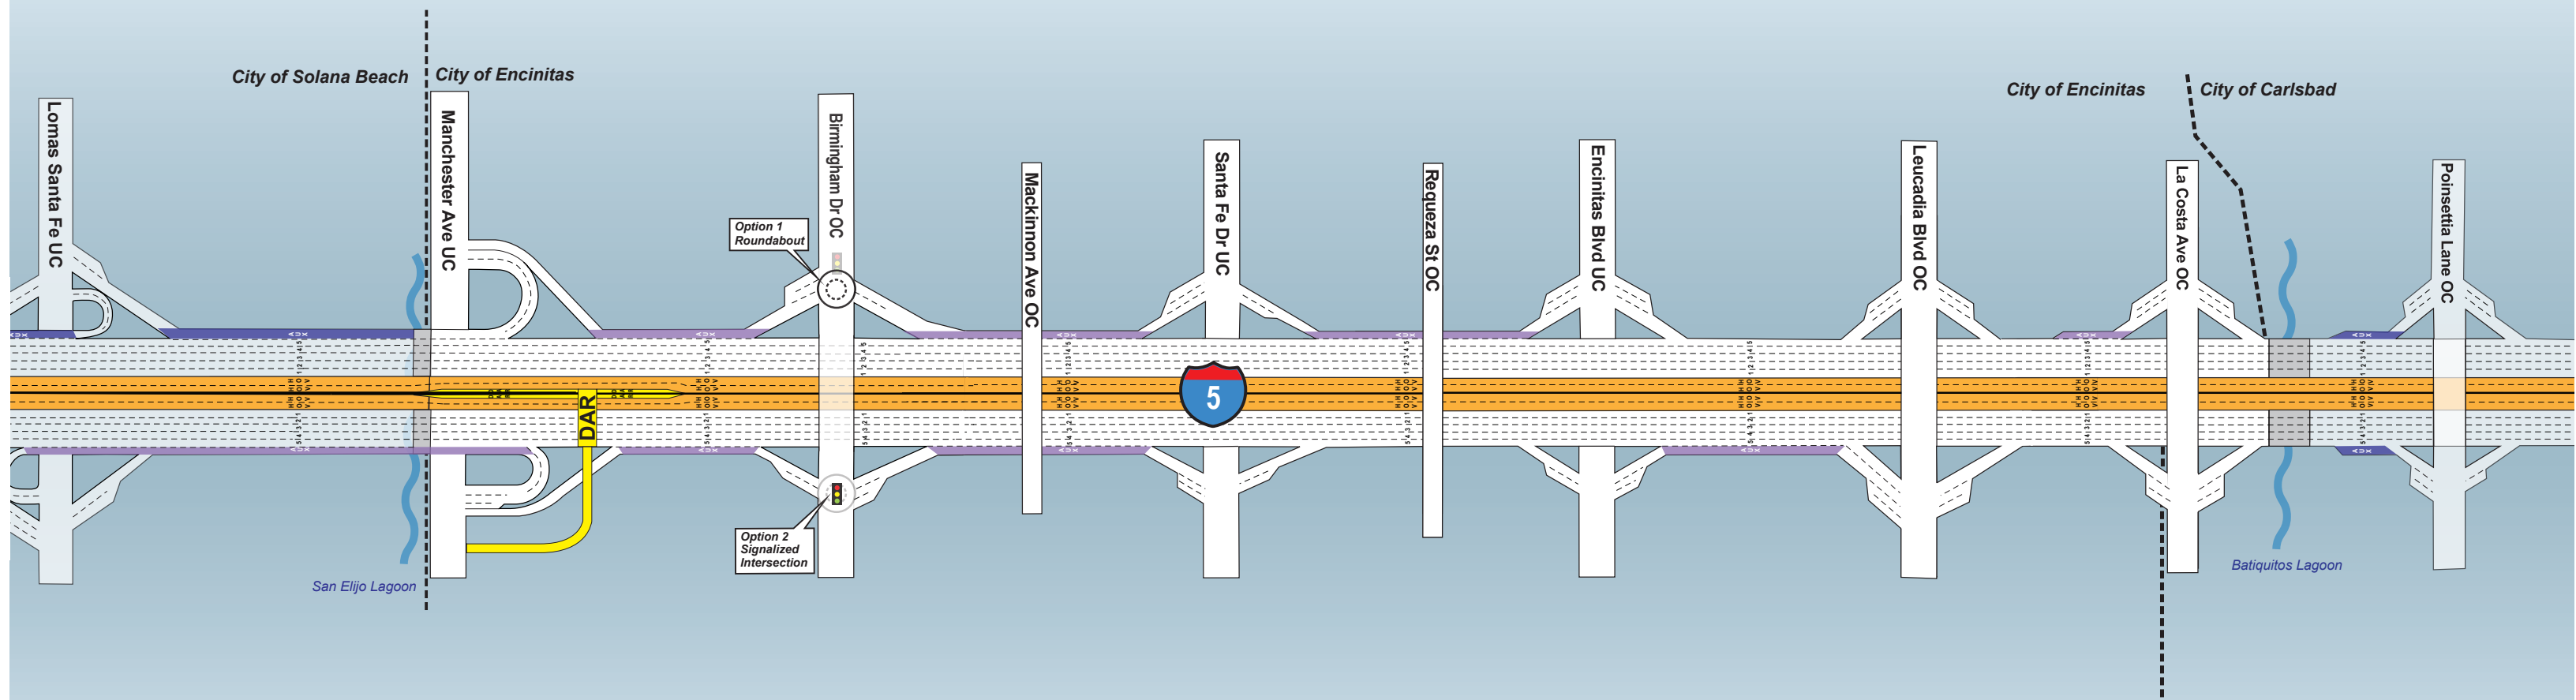

Schematic View, not to scale

LEGEND

Proposed Auxiliary Lanes

Existing Auxiliary Lanes

HOV/Managed Lanes

Direct Access Ramps (DAR)

UC

Under Crossing

OC

Over Crossing

Jurisdictional Boundaries

Structures over Water Ways

DRAFT