


# HYBRID WITH FLYOVER ALTERNATIVE TYPICAL CROSS SECTION

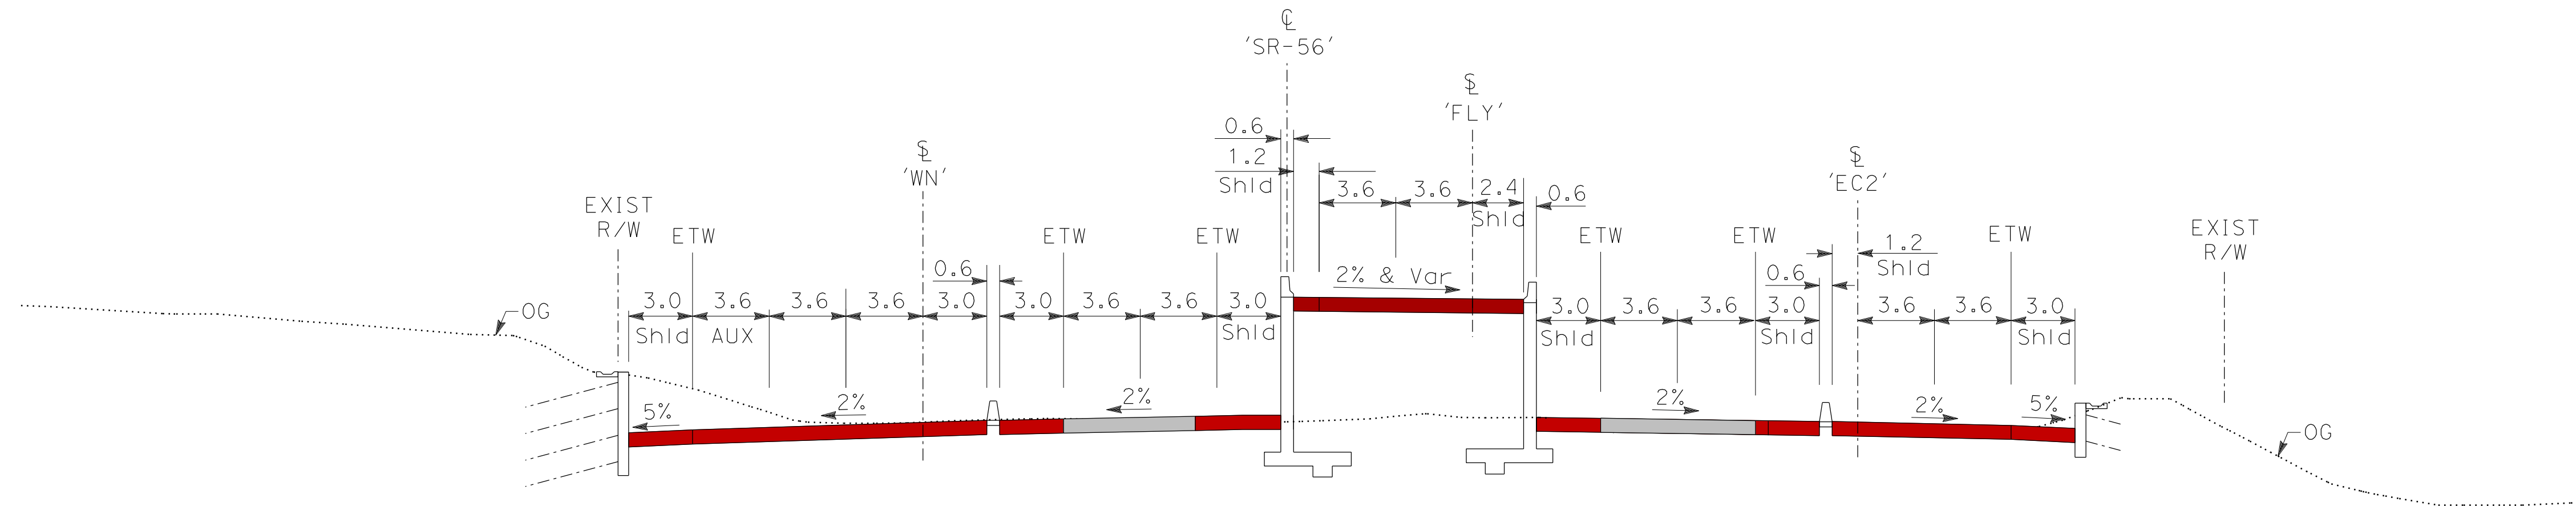

**SECTION A-A**  
**I-5 / SR-56 INTERCHANGE**

**STA. 19+80**