



INTERSTATE 5 / STATE ROUTE 56 INTERCHANGE PROJECT


LEGEND	
#	Number of Lanes
#	Metered Ramps Lanes
	New Lane(s)

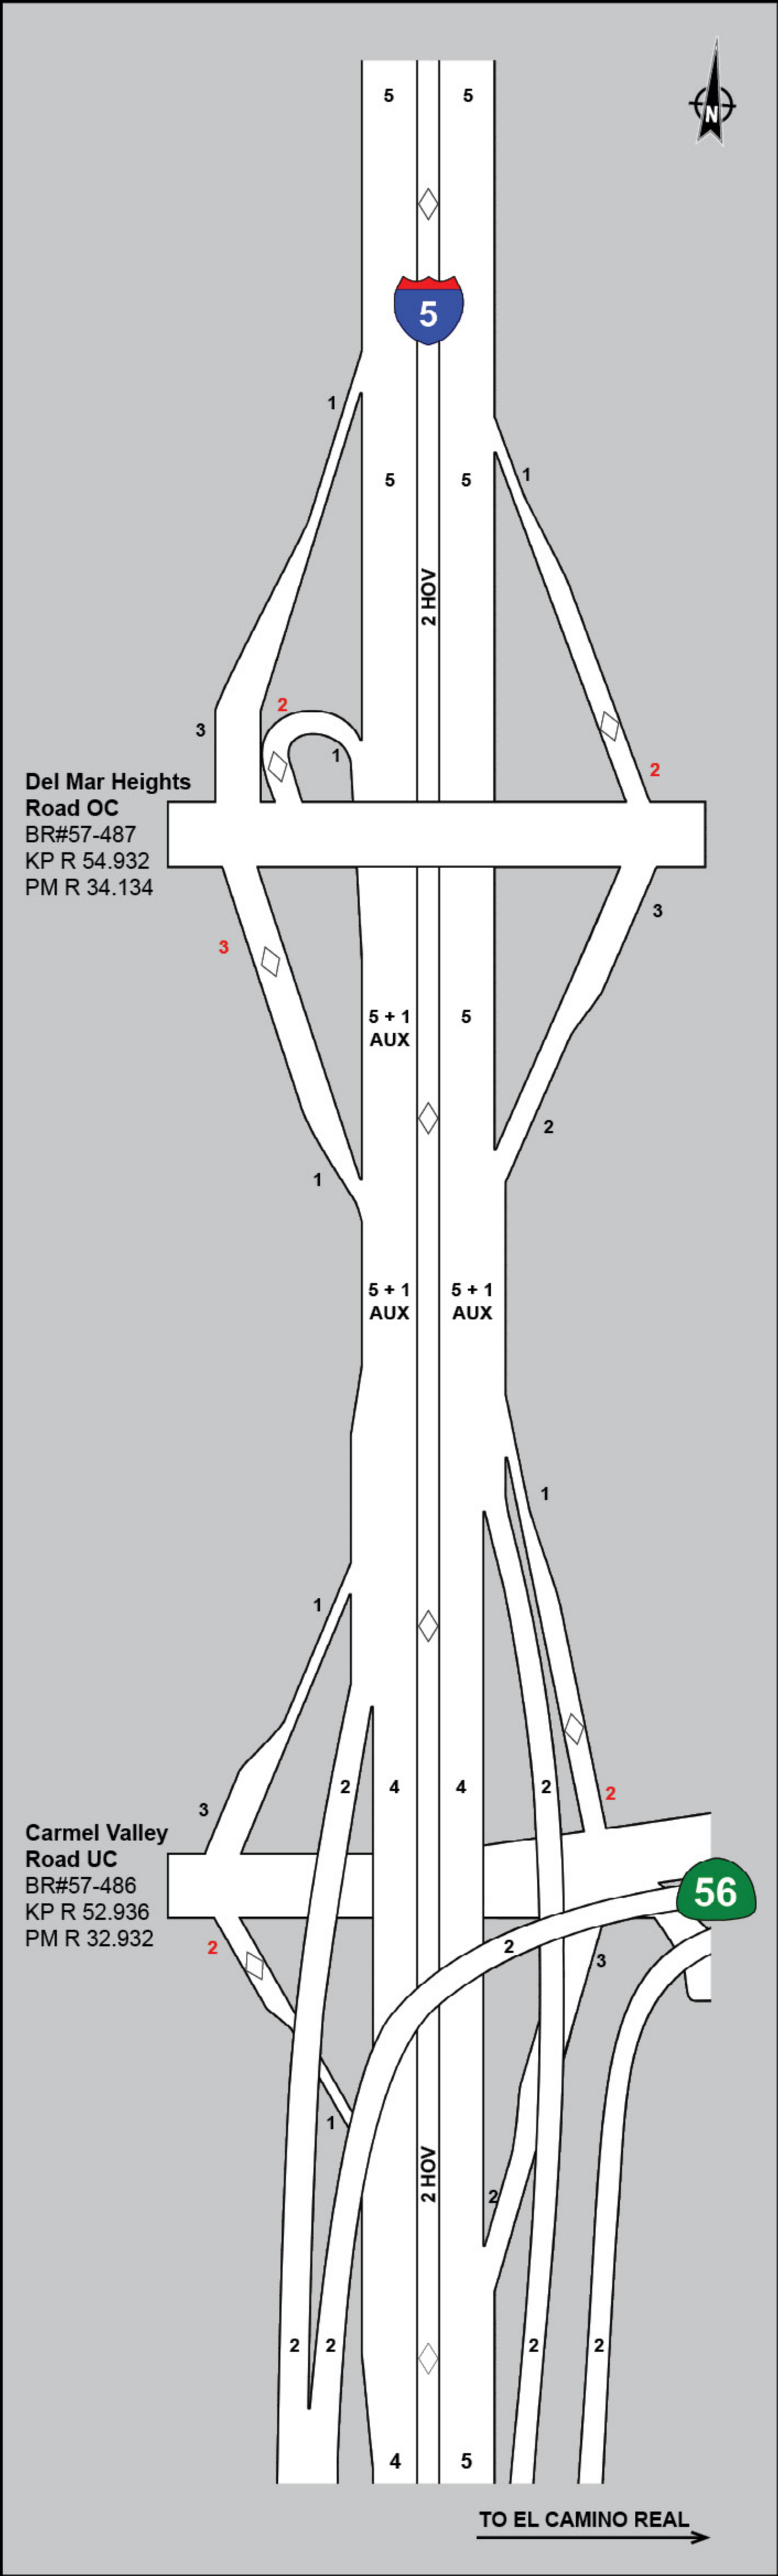


EXISTING

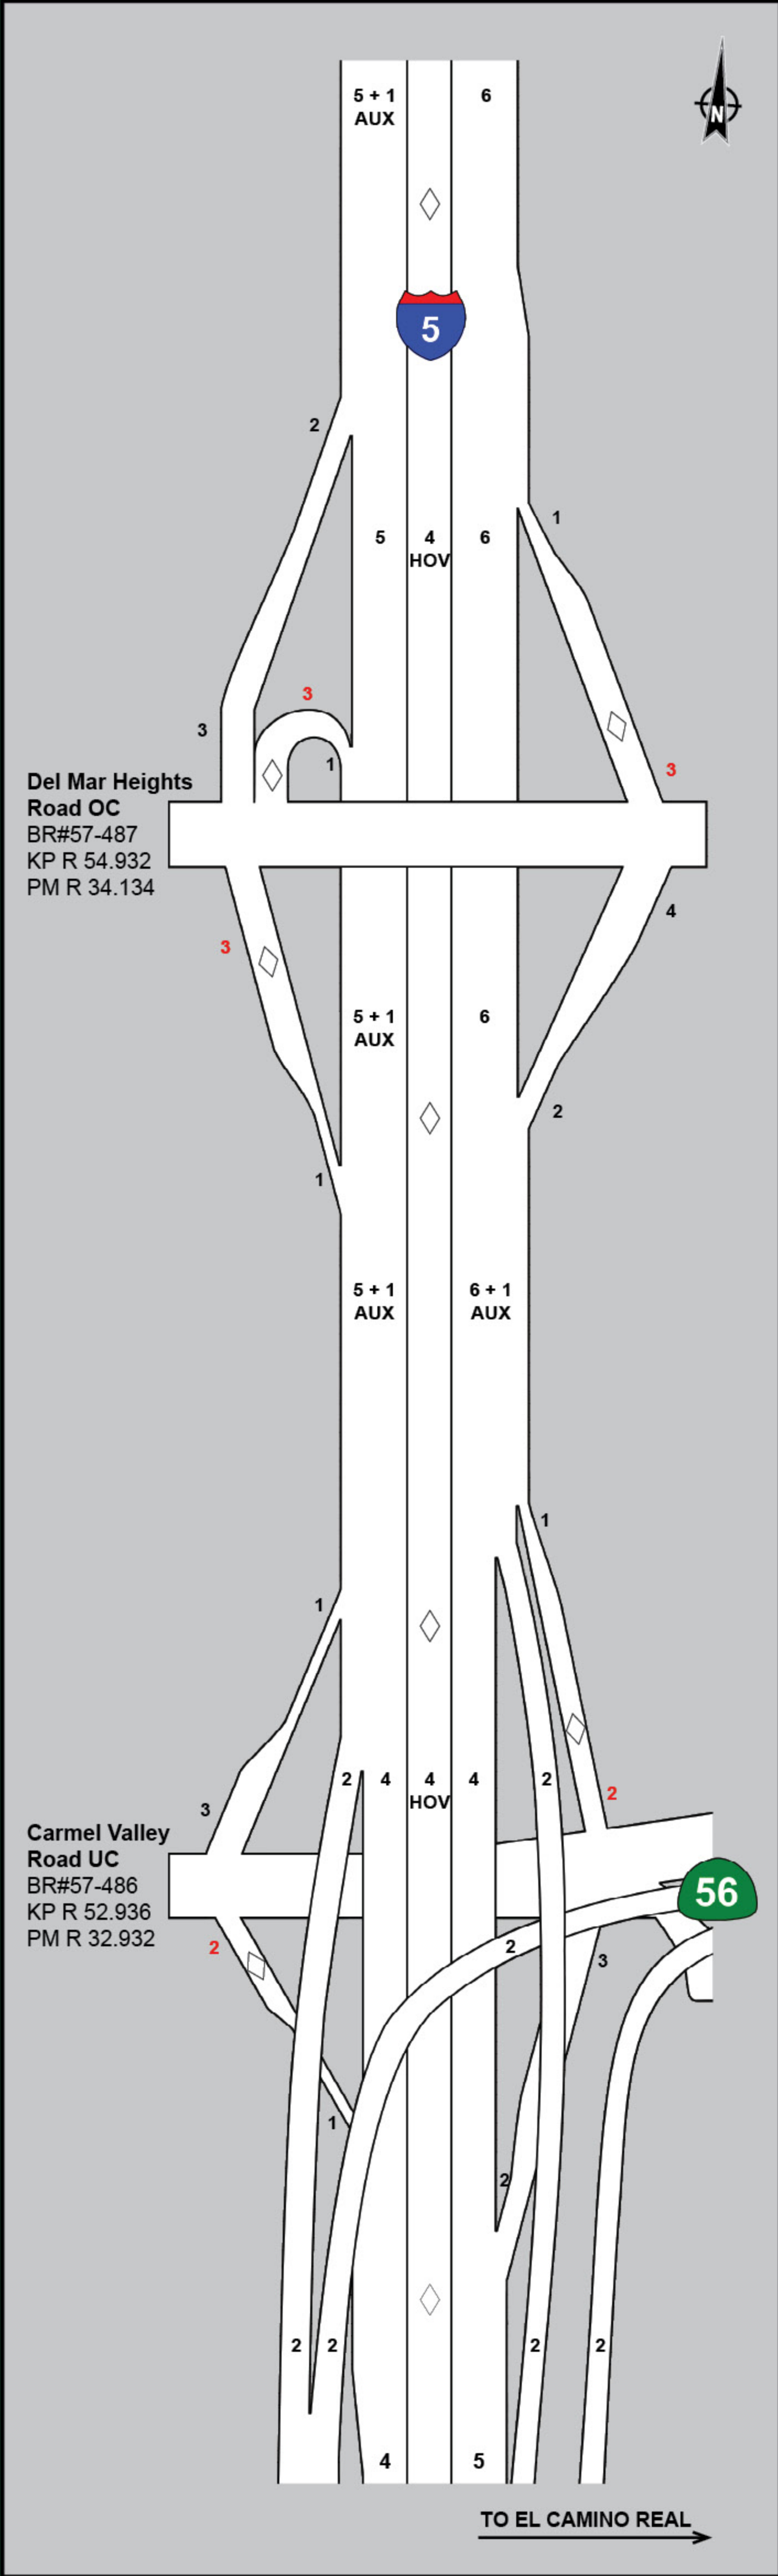


NORTH COAST WIDENING

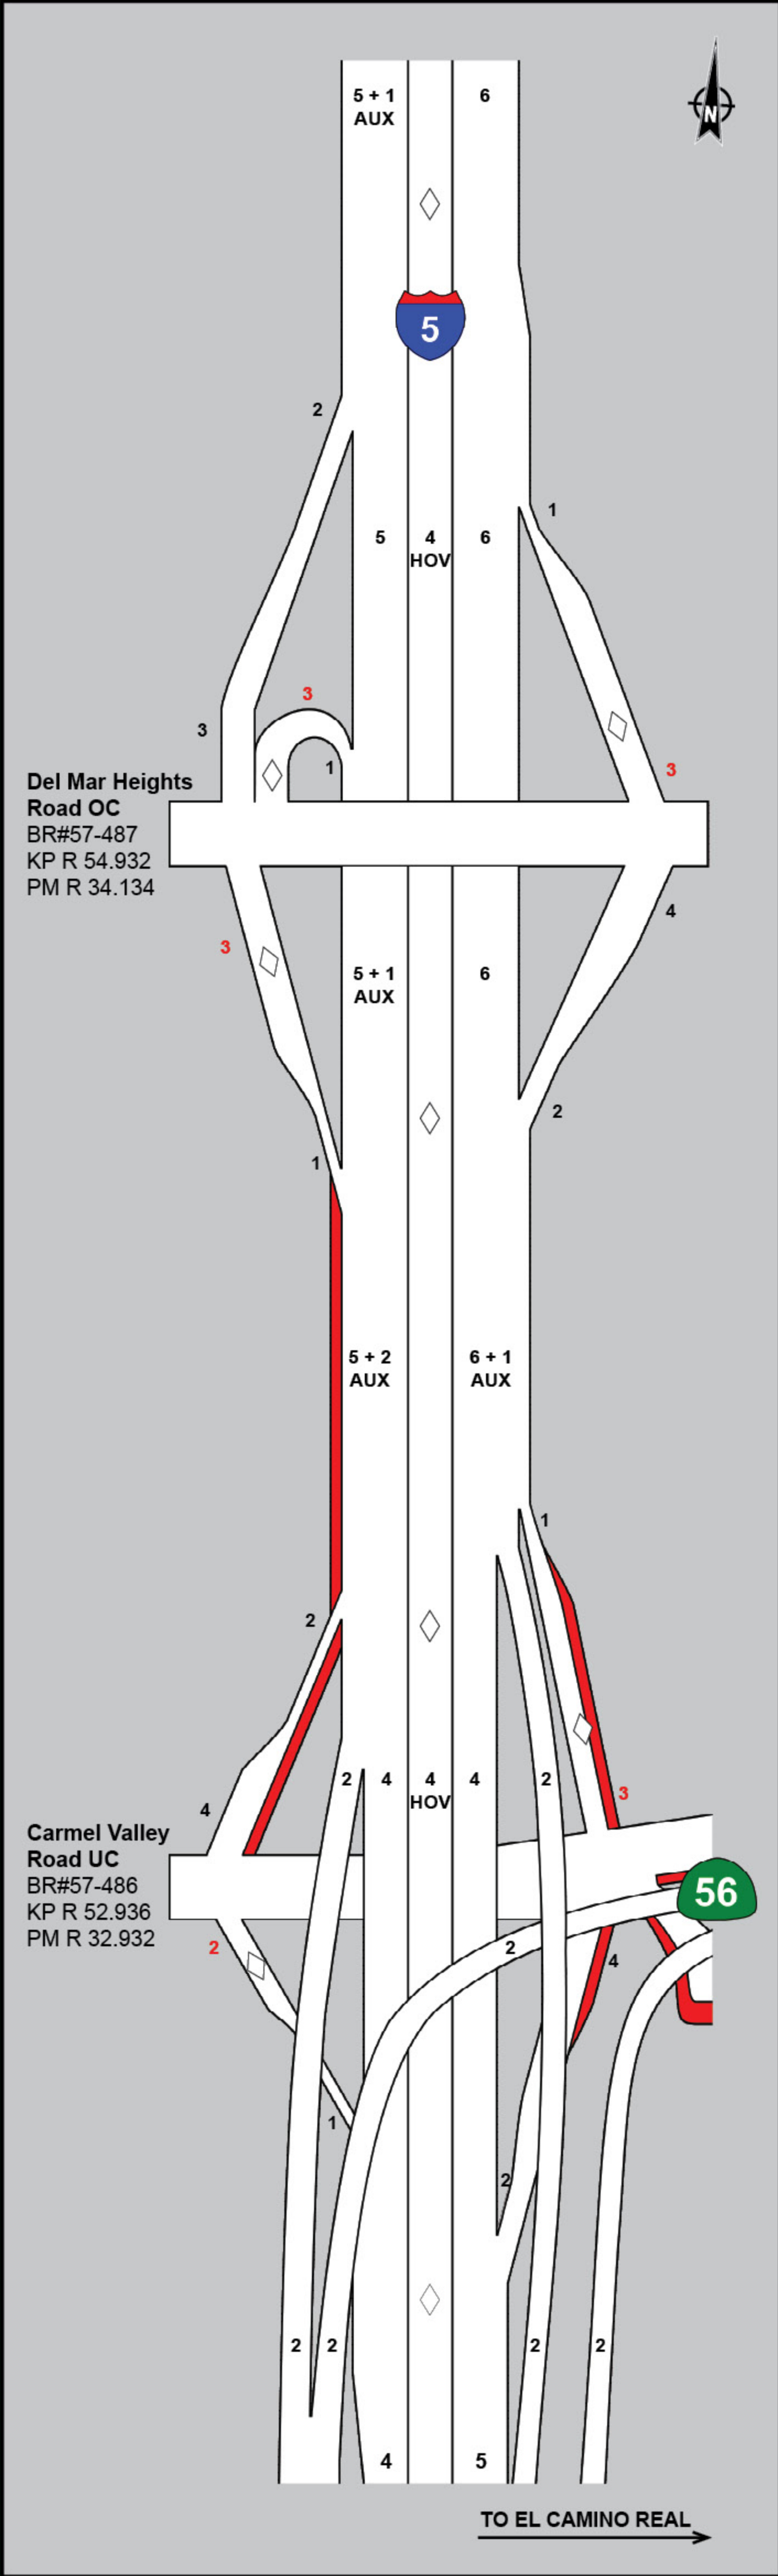

AUXILIARY LANES

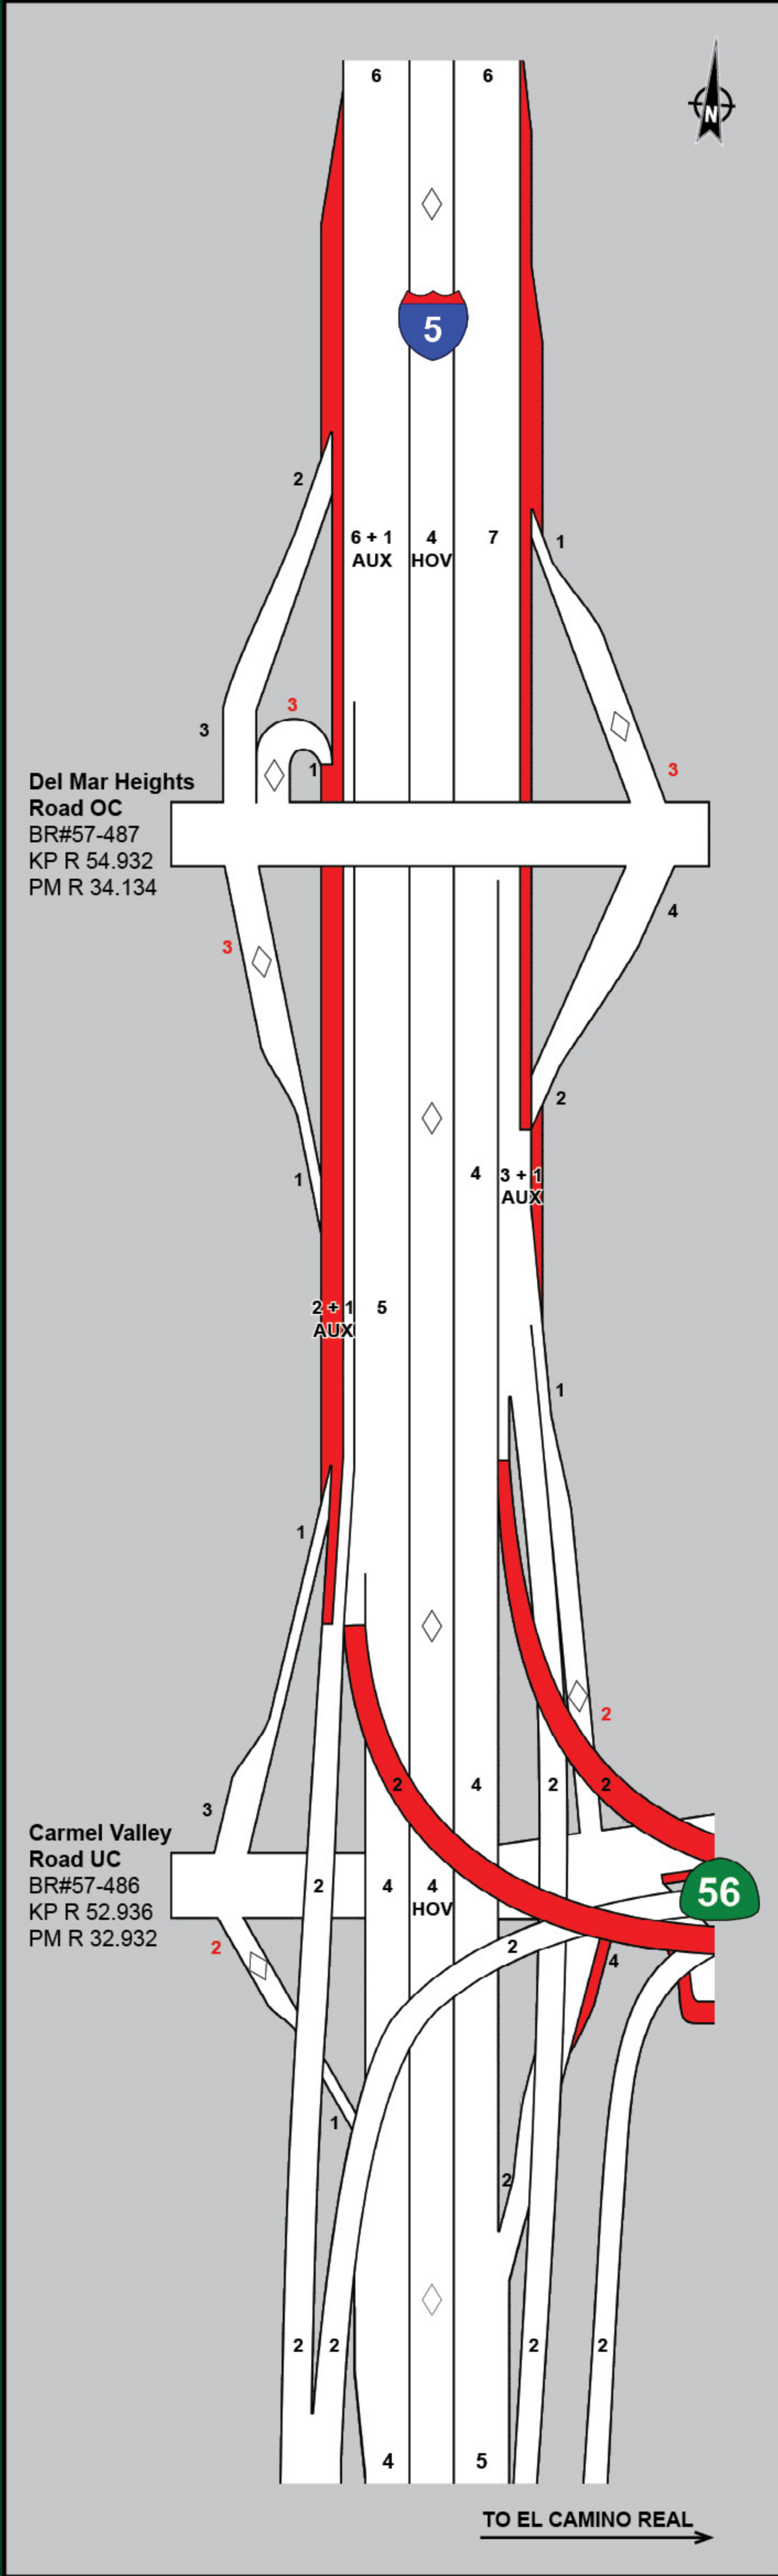


DIRECT CONNECTORS

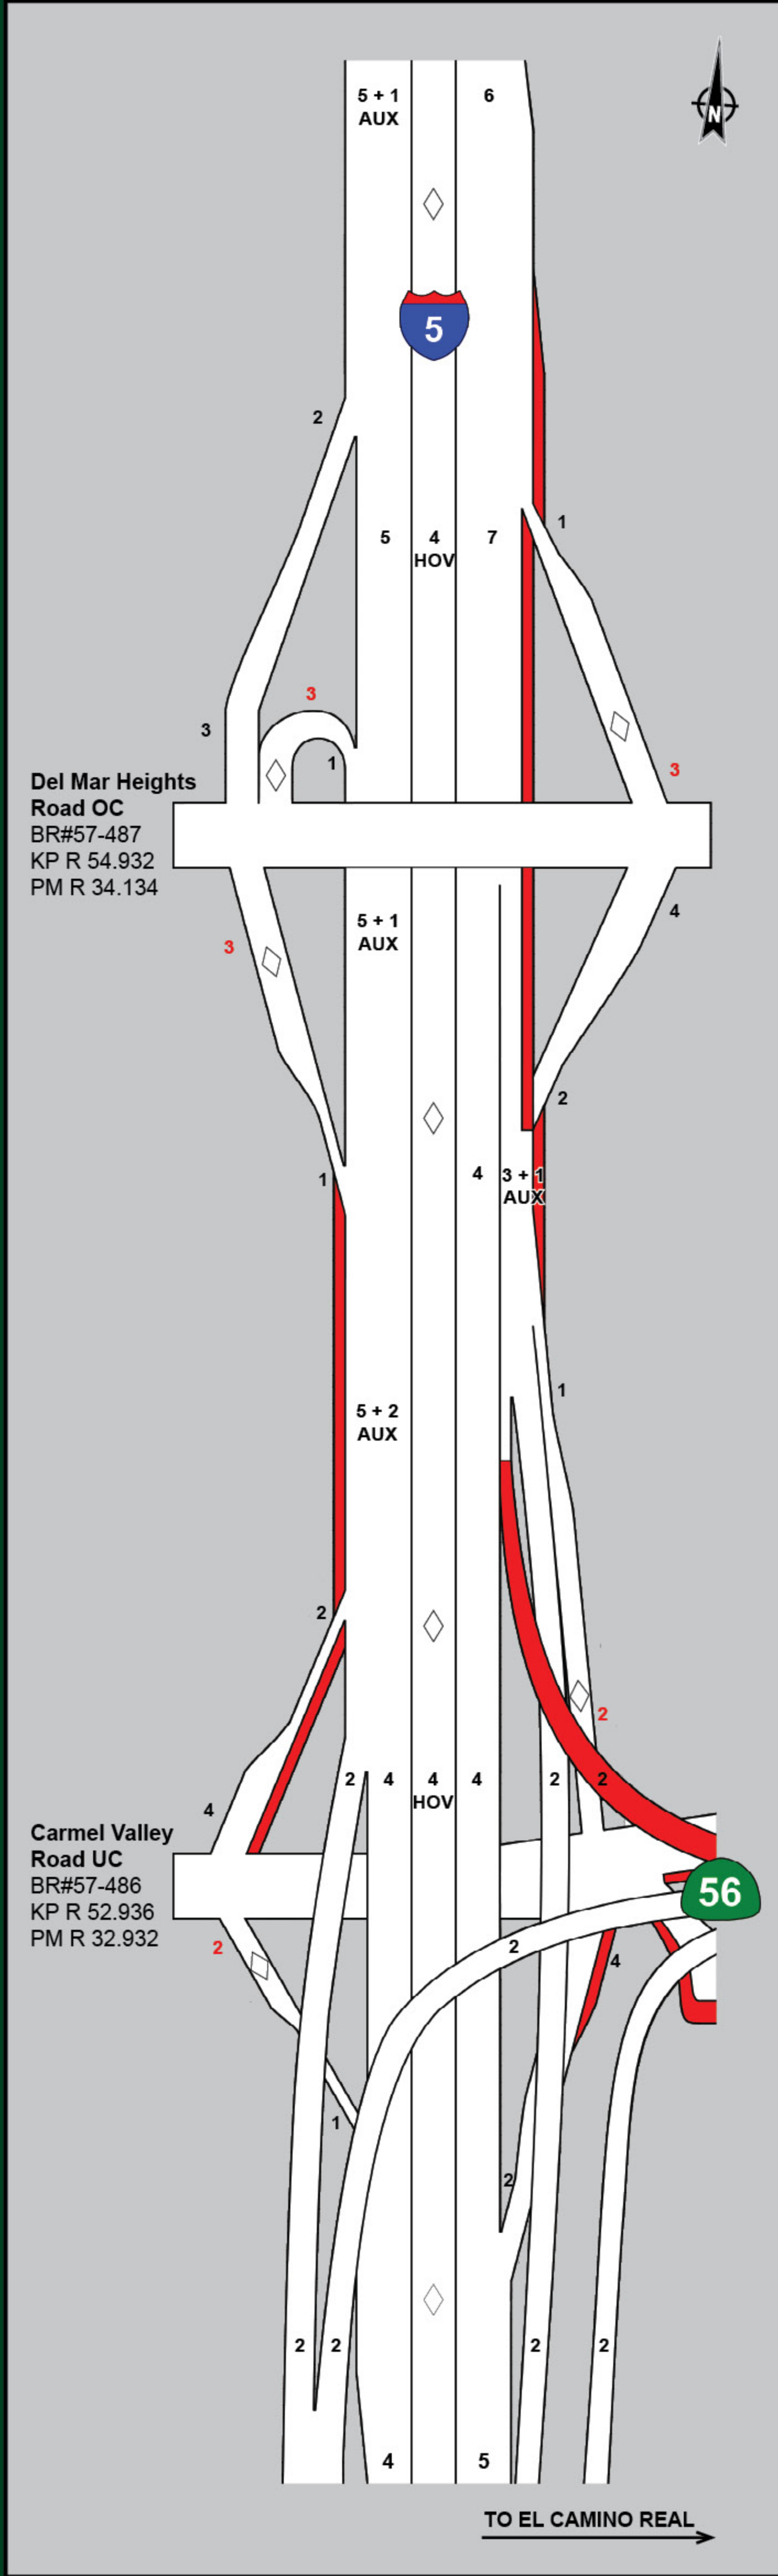


HYBRID

INTERSTATE 5 / STATE ROUTE 56 INTERCHANGE PROJECT


LEGEND	
#	Number of Lanes
#	Metered Ramps Lanes
	New Lane(s)

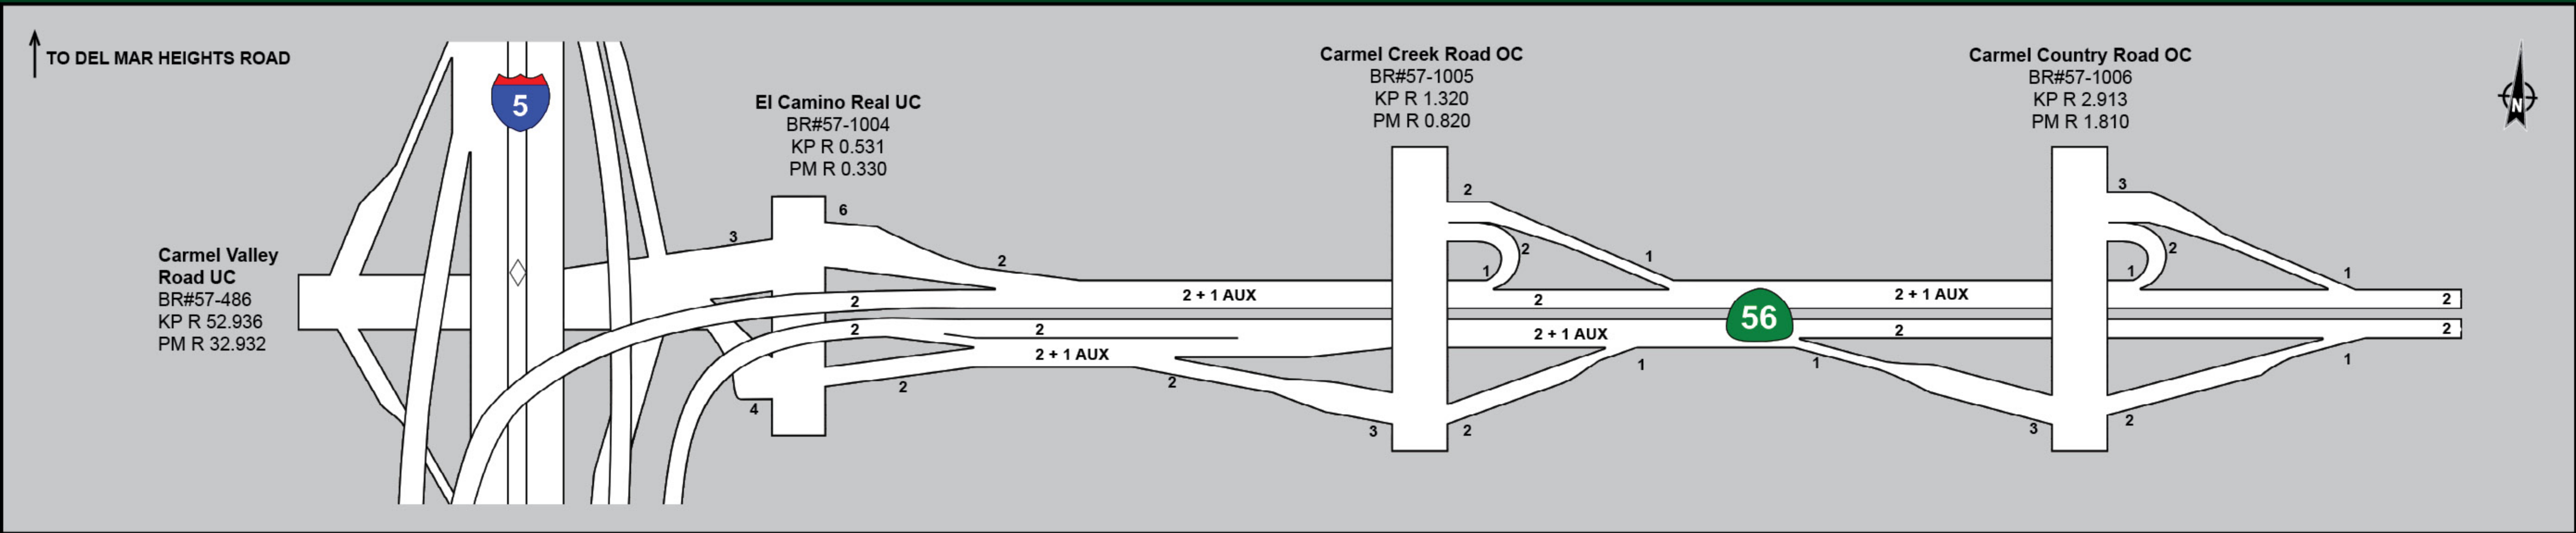


EXISTING

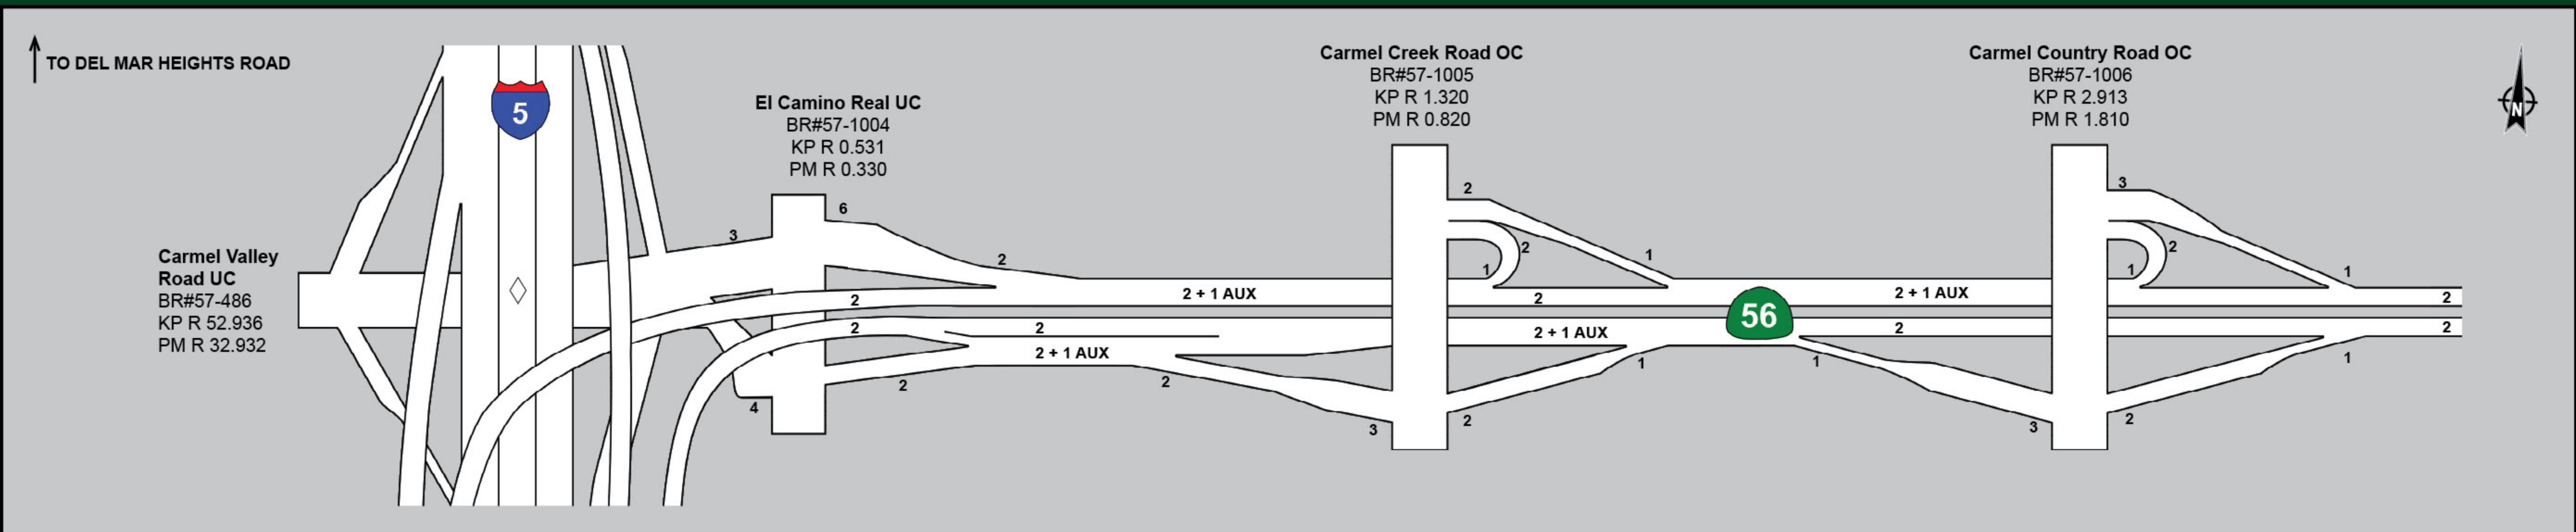


NORTH COAST WIDENING

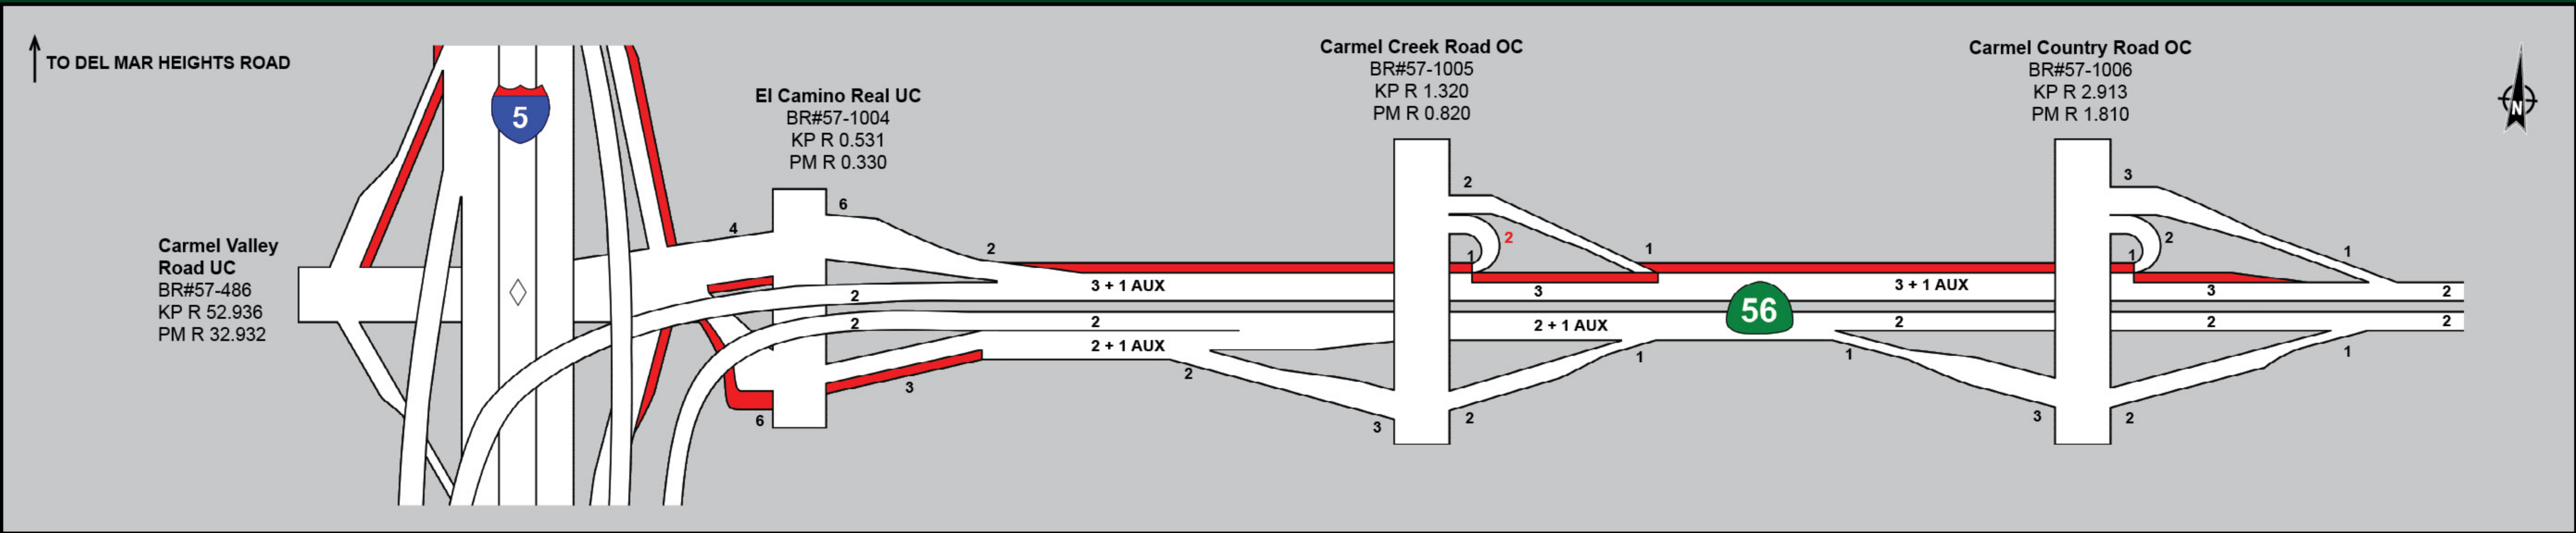

AUXILIARY LANES

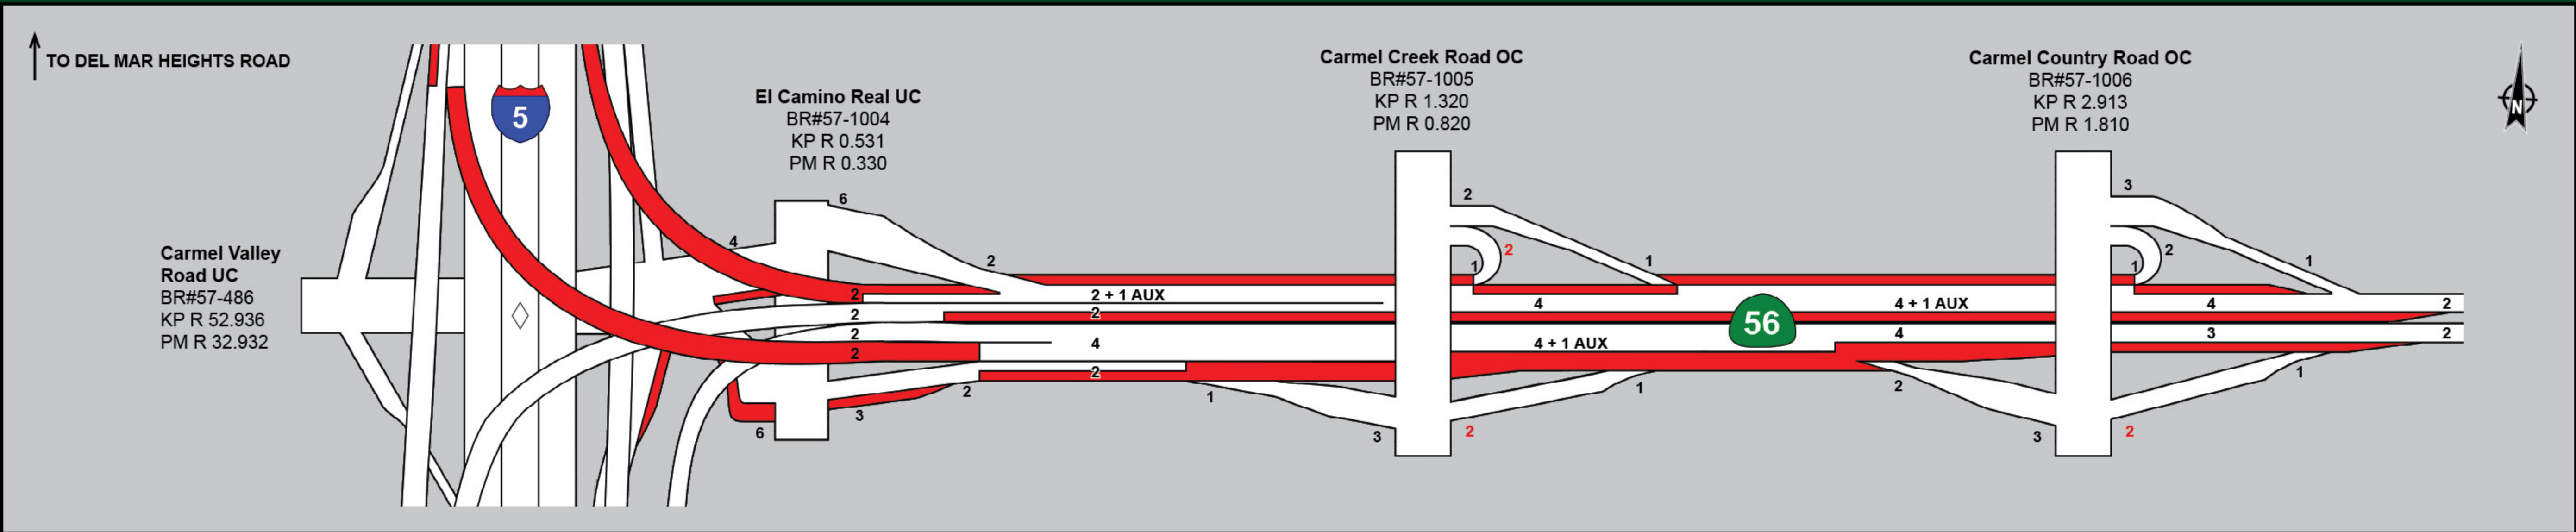

DIRECT CONNECTORS

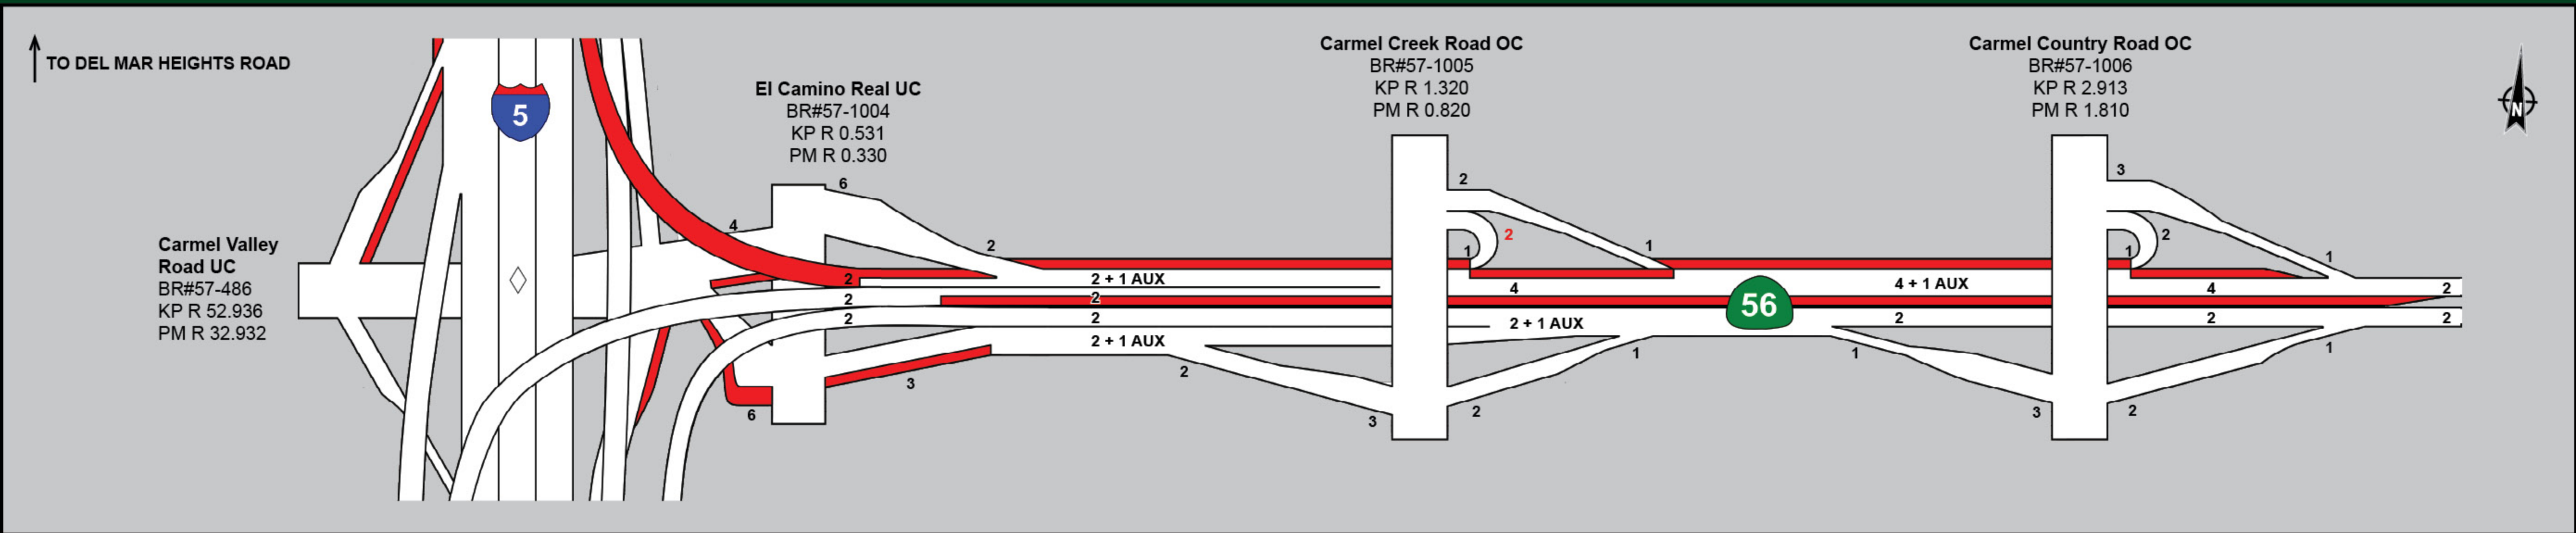

HYBRID