


I-5 North Coast Corridor HOV/Managed Lanes Project


Proposed Community Enhancements: Encinitas



Manchester Avenue: Pedestrian Improvements

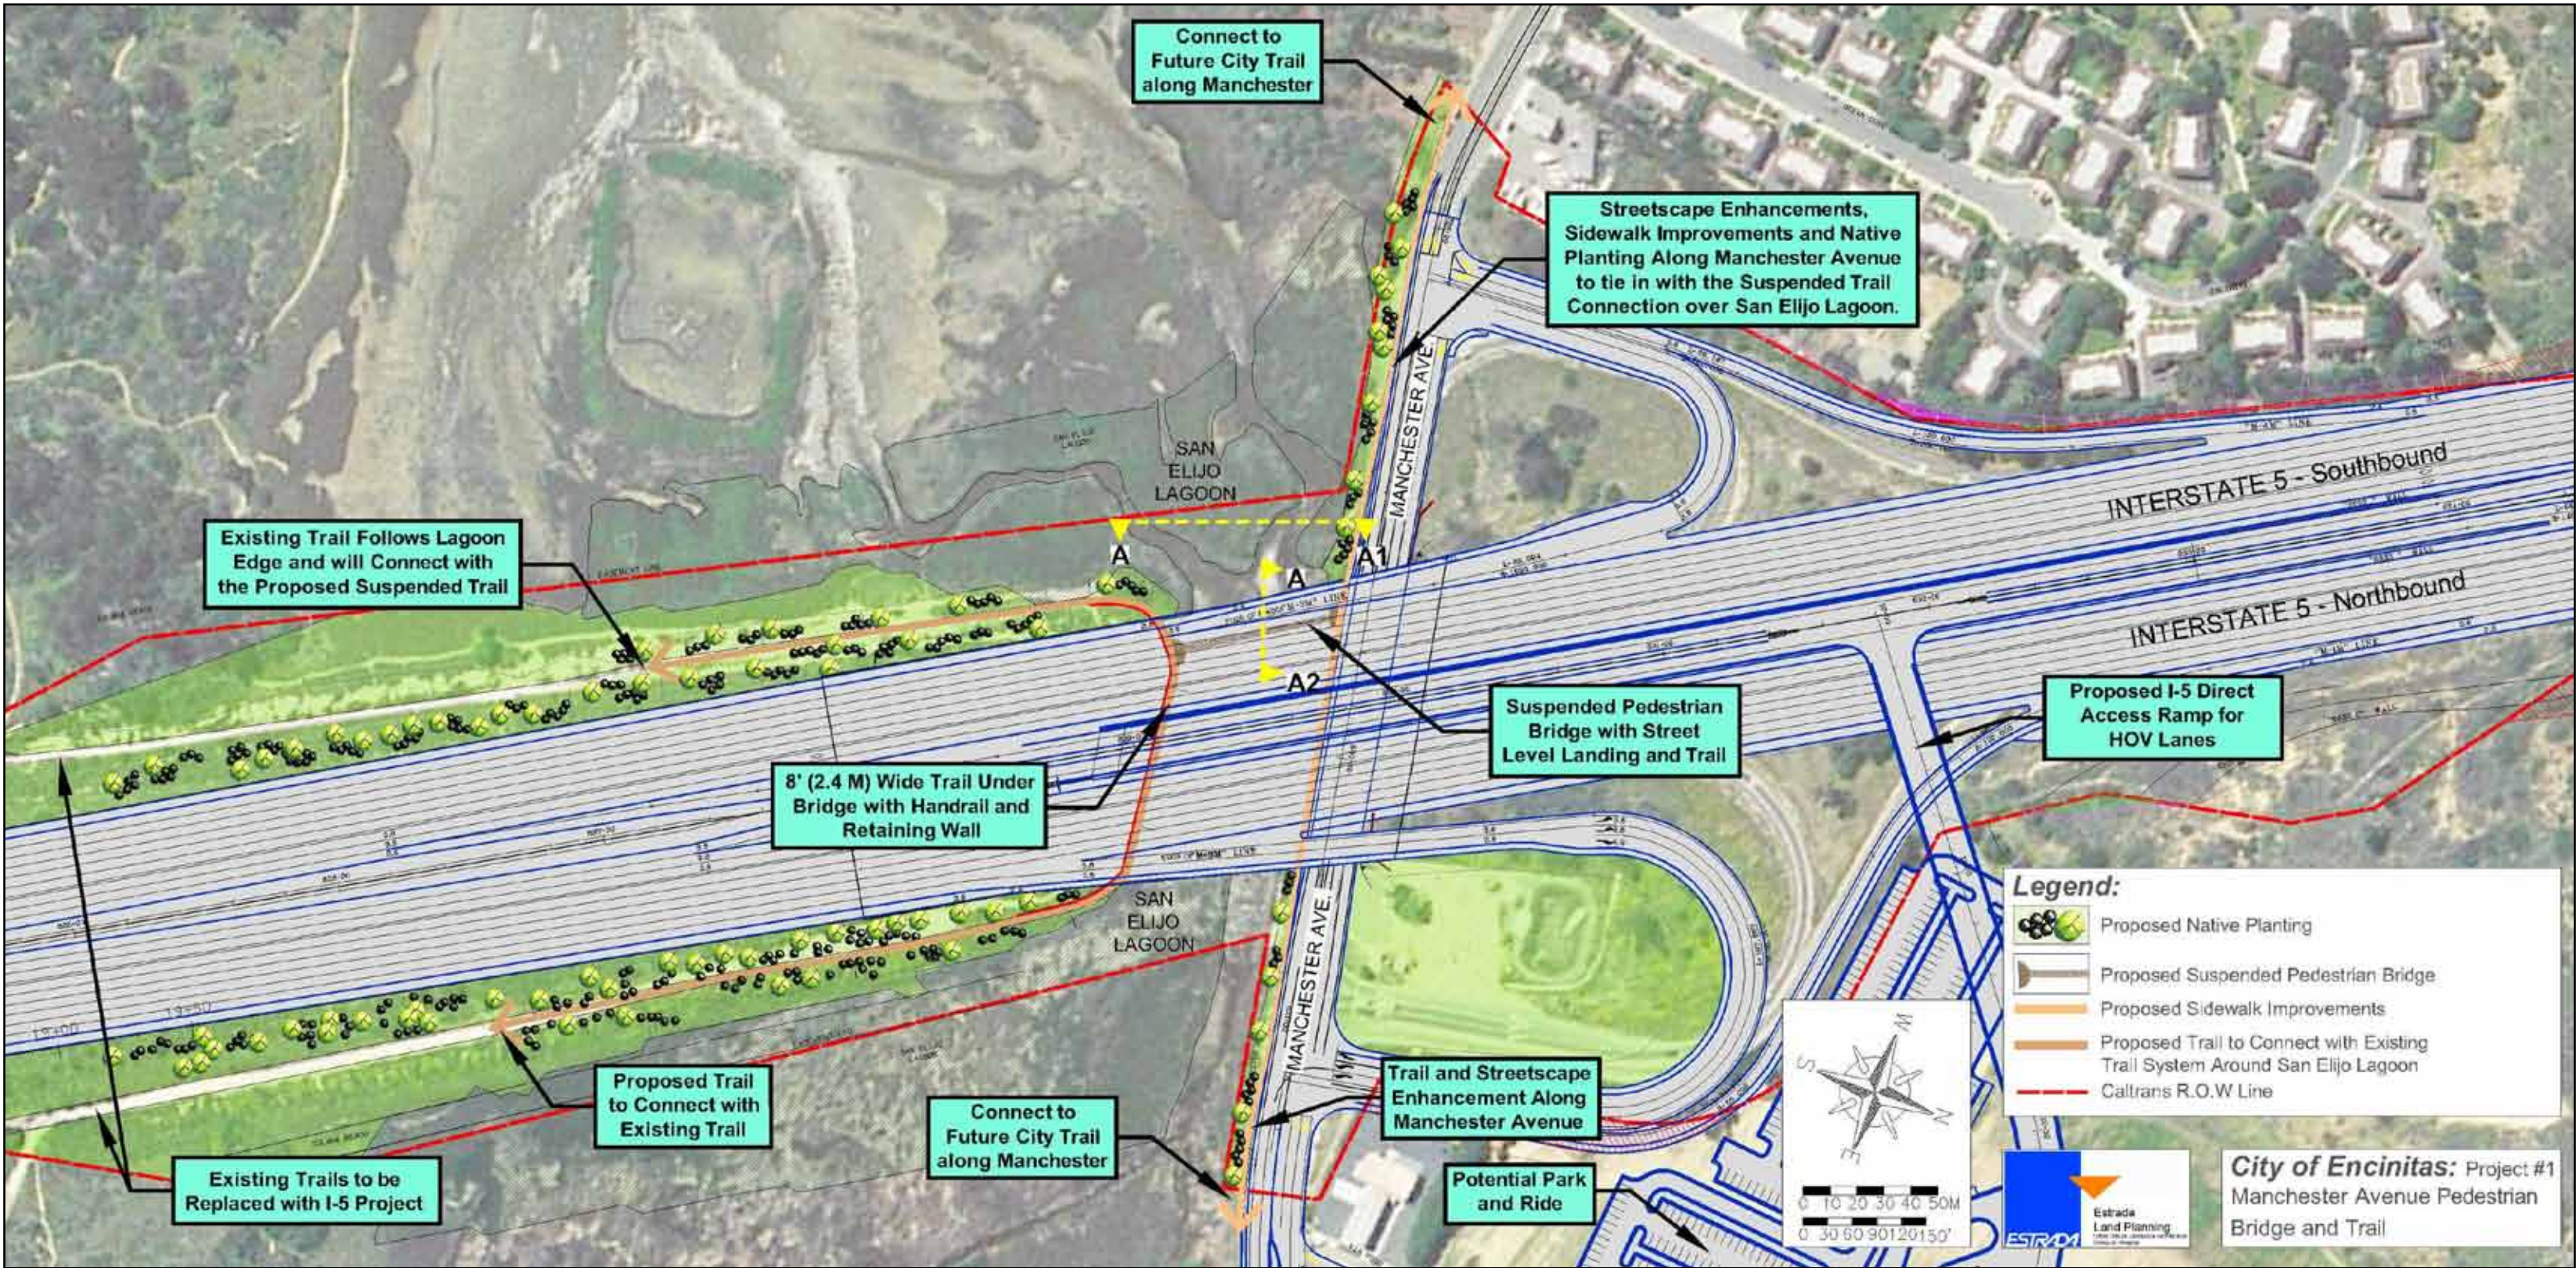

Plan View

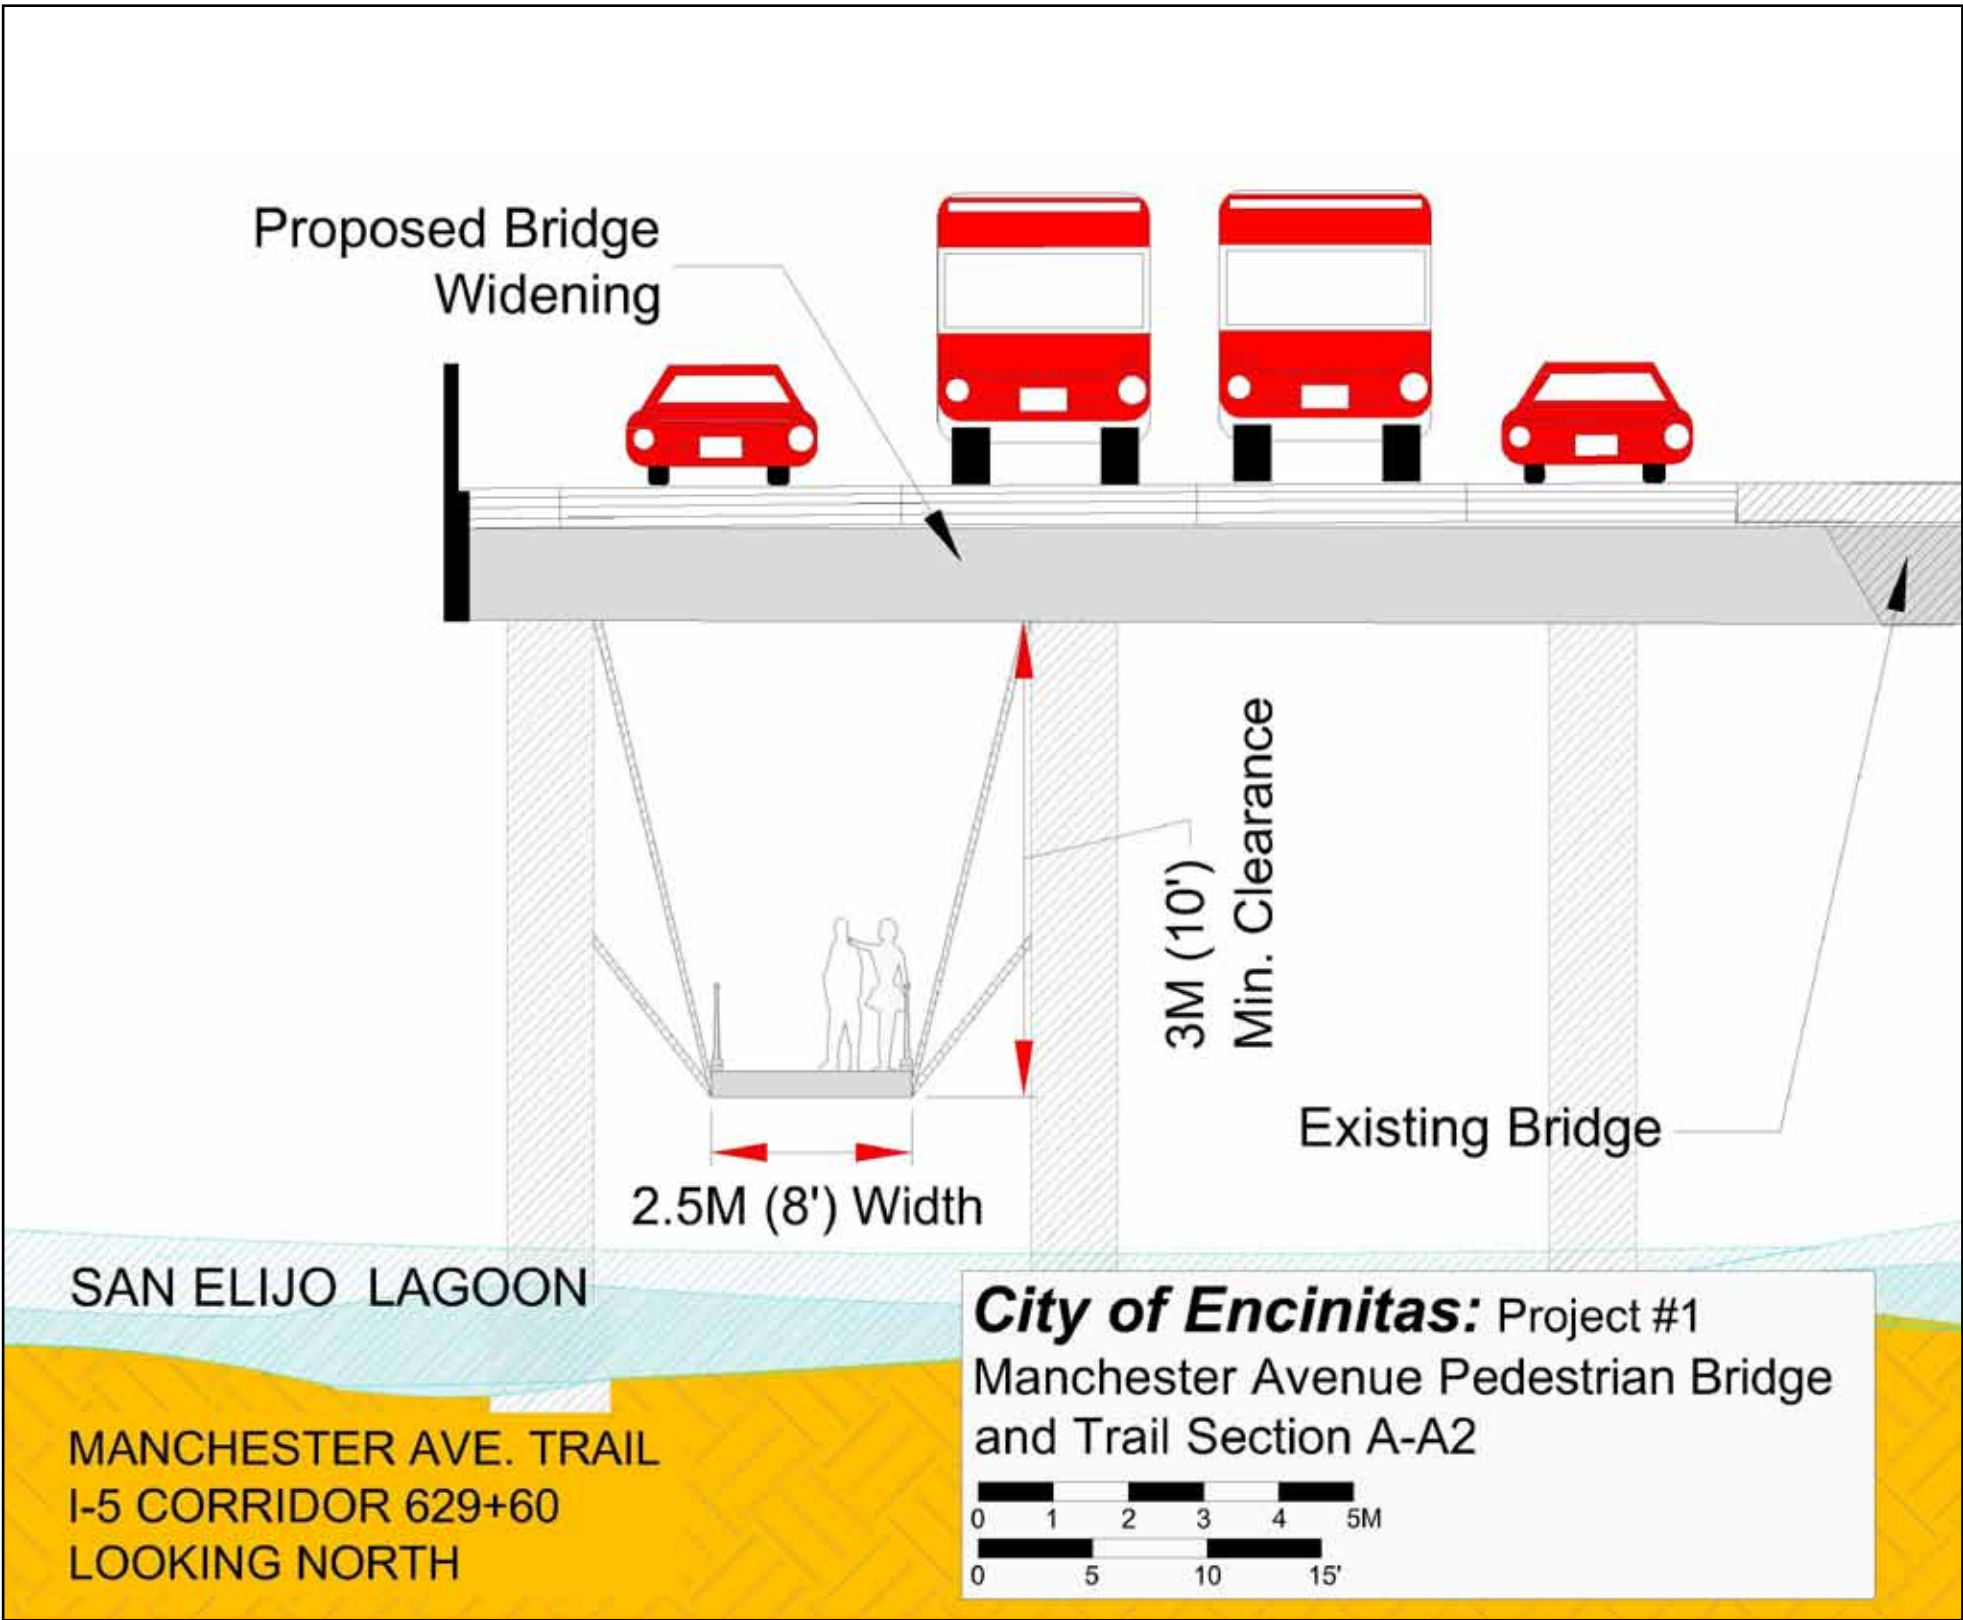


Proposed Suspended Pedestrian Bridge:
Section/Elevation View Looking North




Villa Cardiff Drive: Park & Ride Improvement



Villa Cardiff Drive: Pedestrian Improvements and Bicycle Trail

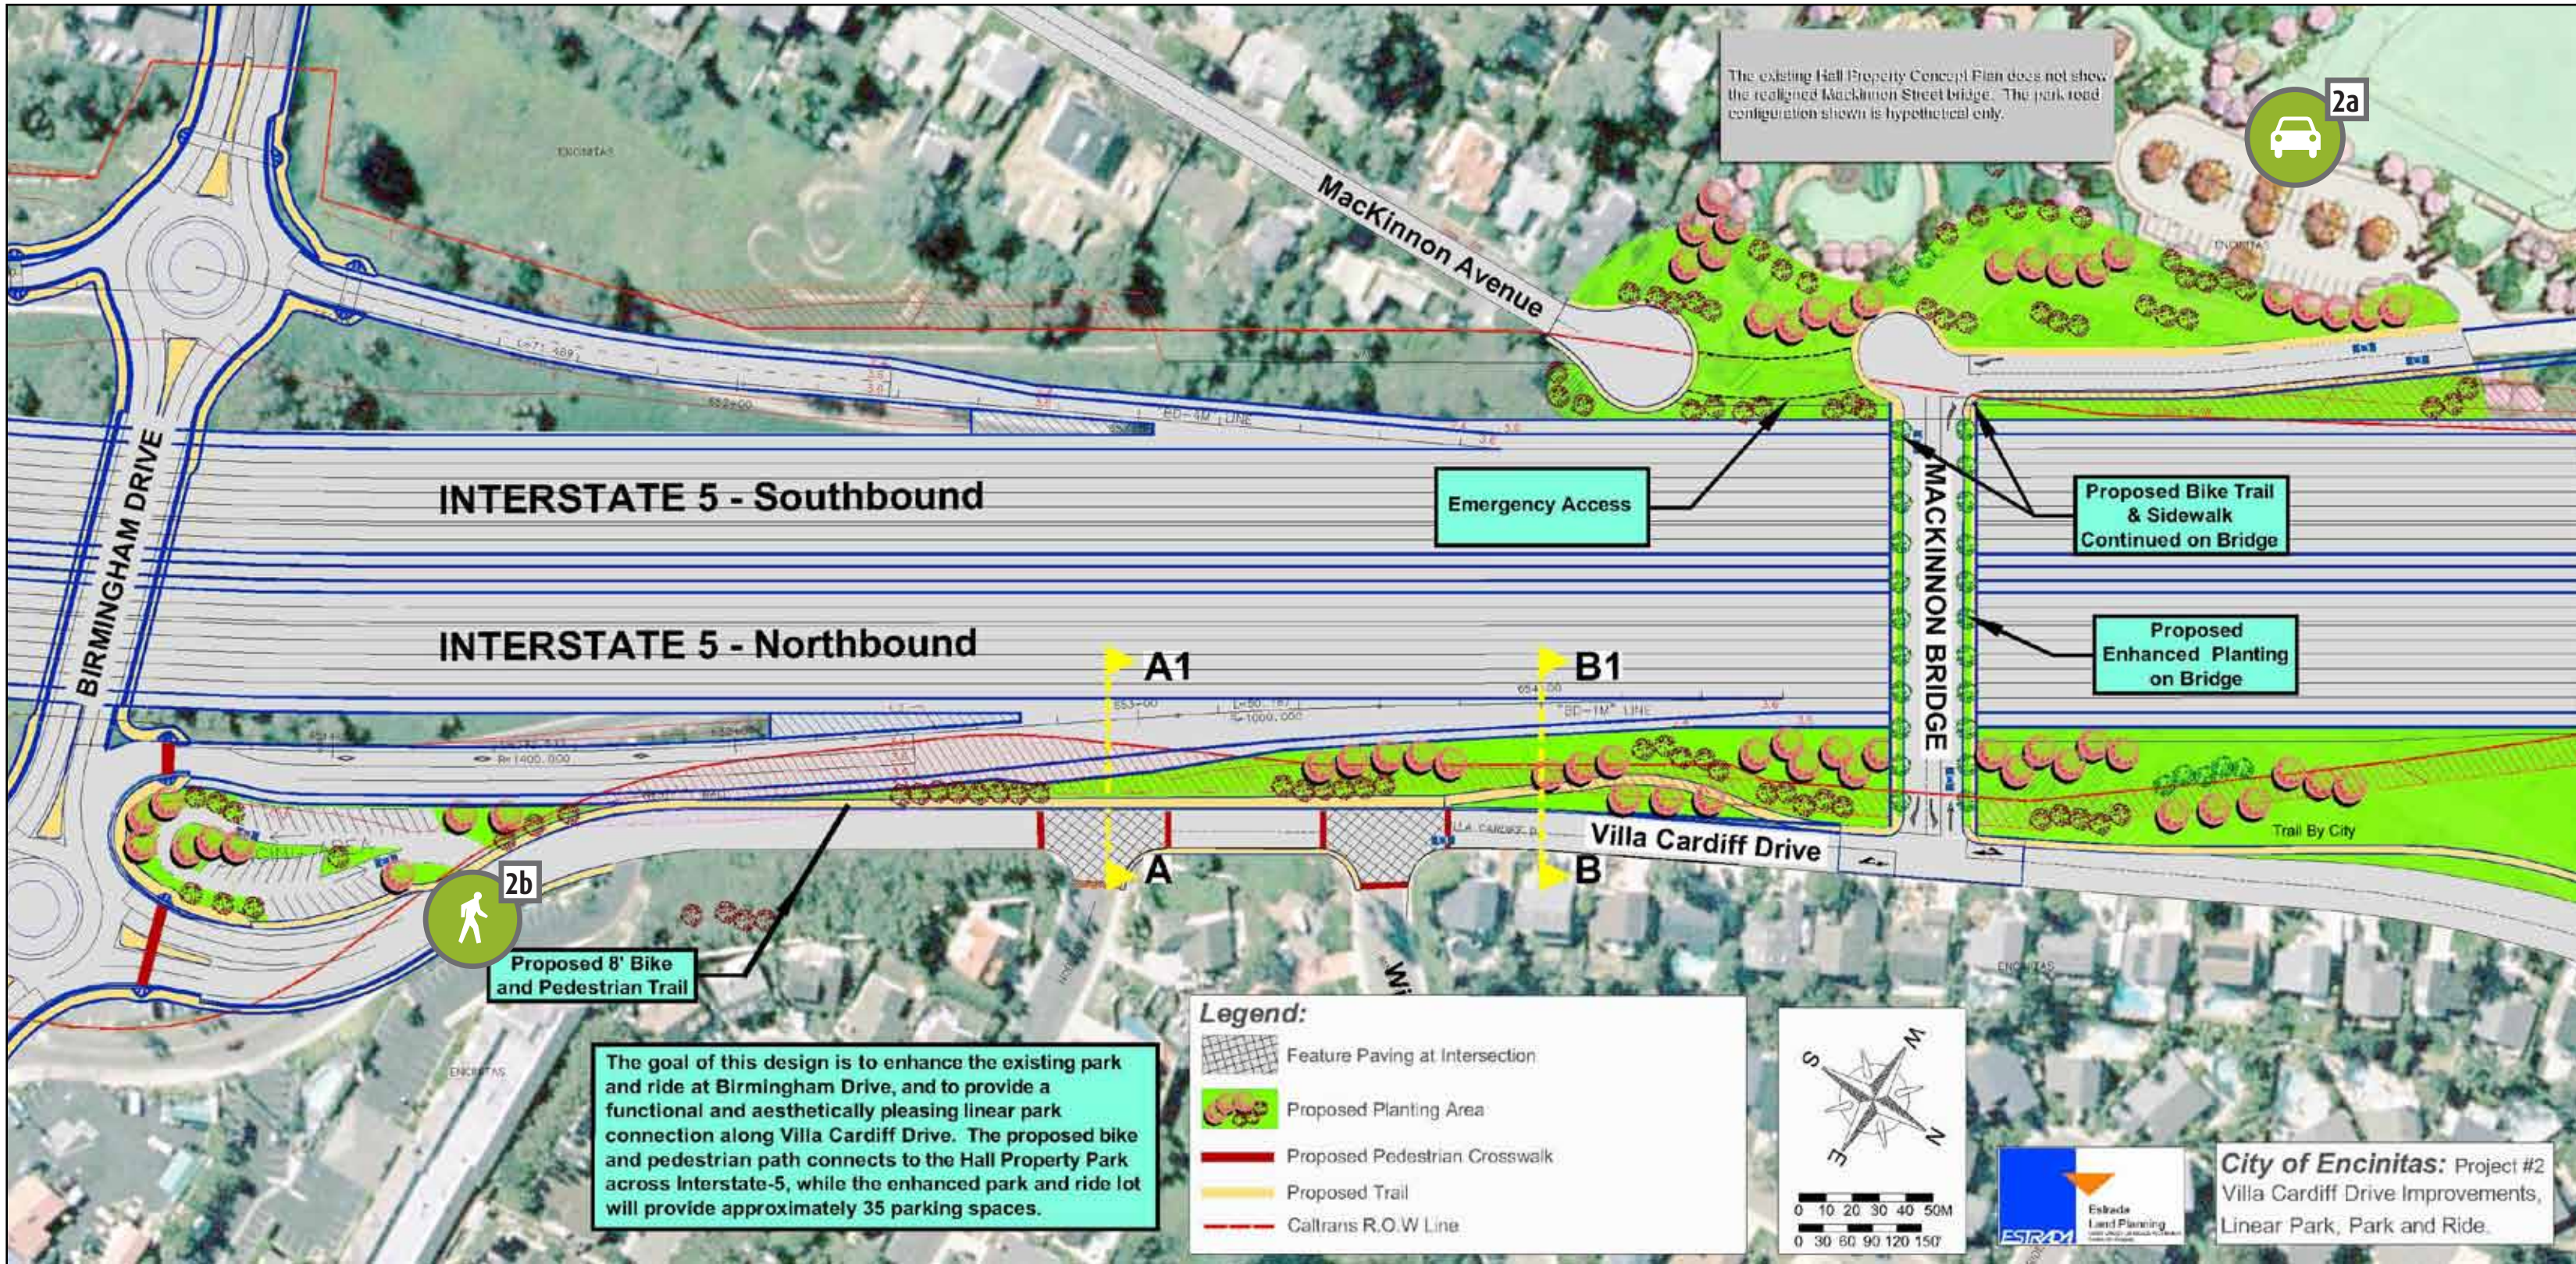

Plan View

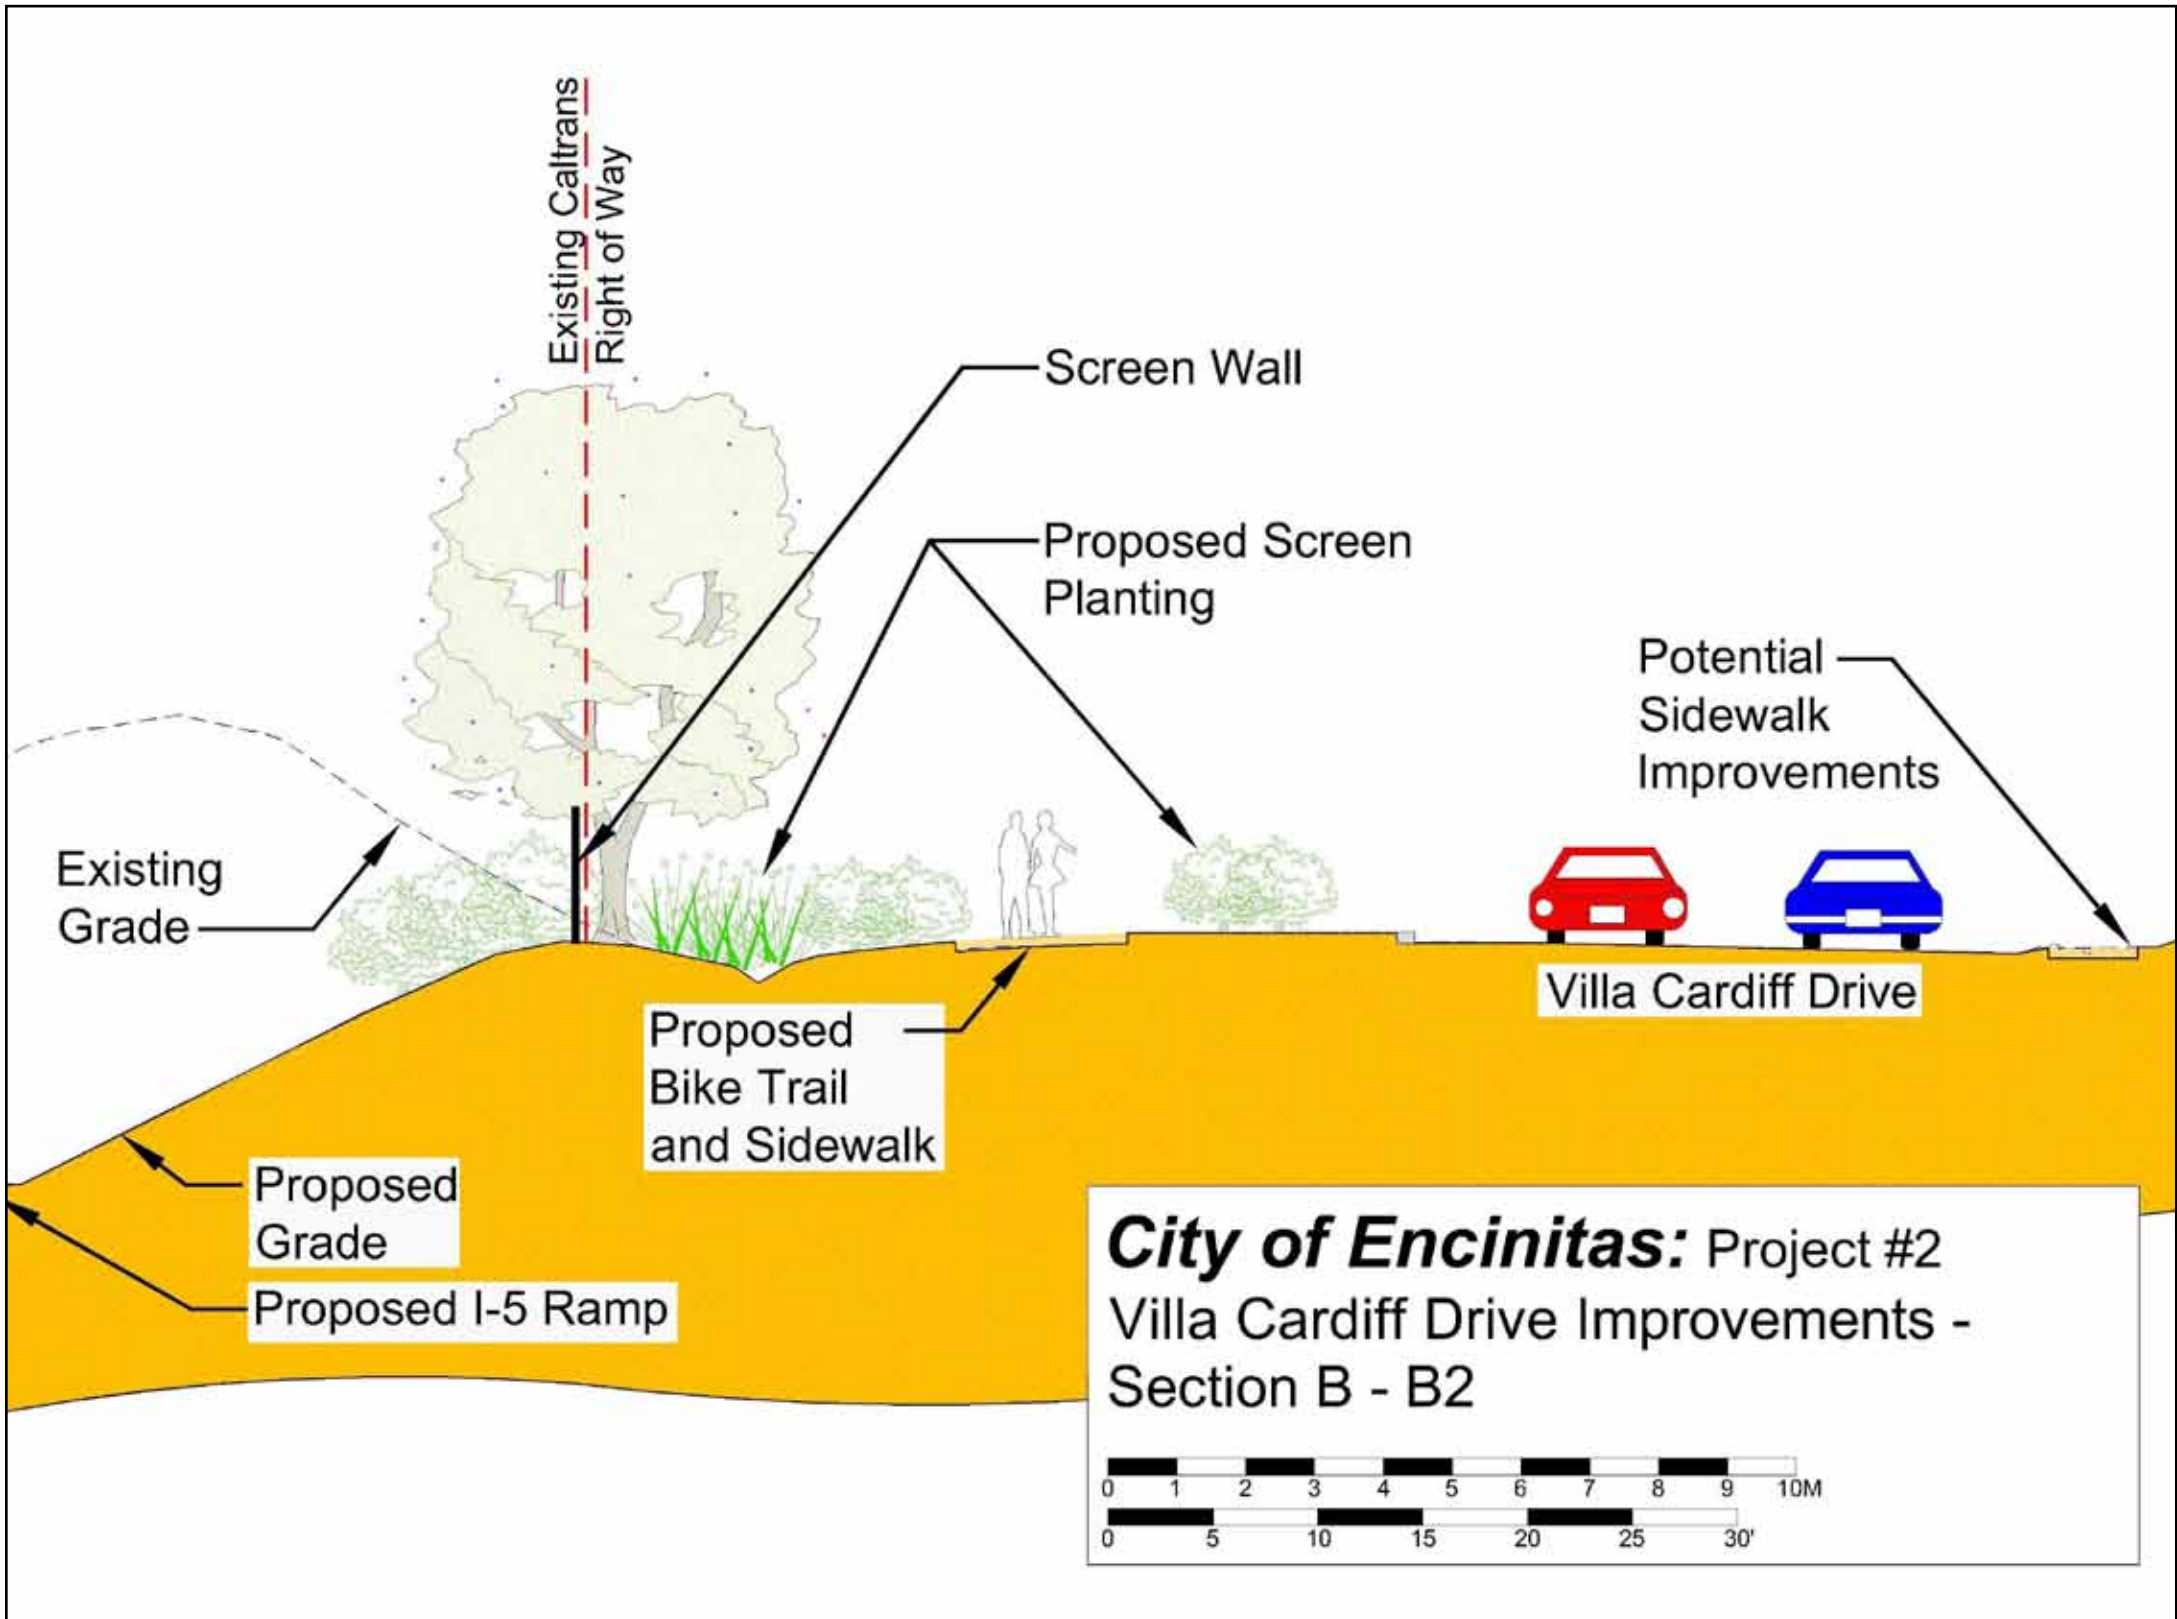


Proposed Pedestrian Trail & Re-vegetation Section/Elevation View Looking North




I-5 North Coast Corridor HOV/Managed Lanes Project

Proposed Community Enhancements: Encinitas

3 Hall Property Park to Santa Fe Drive: Pedestrian Trail


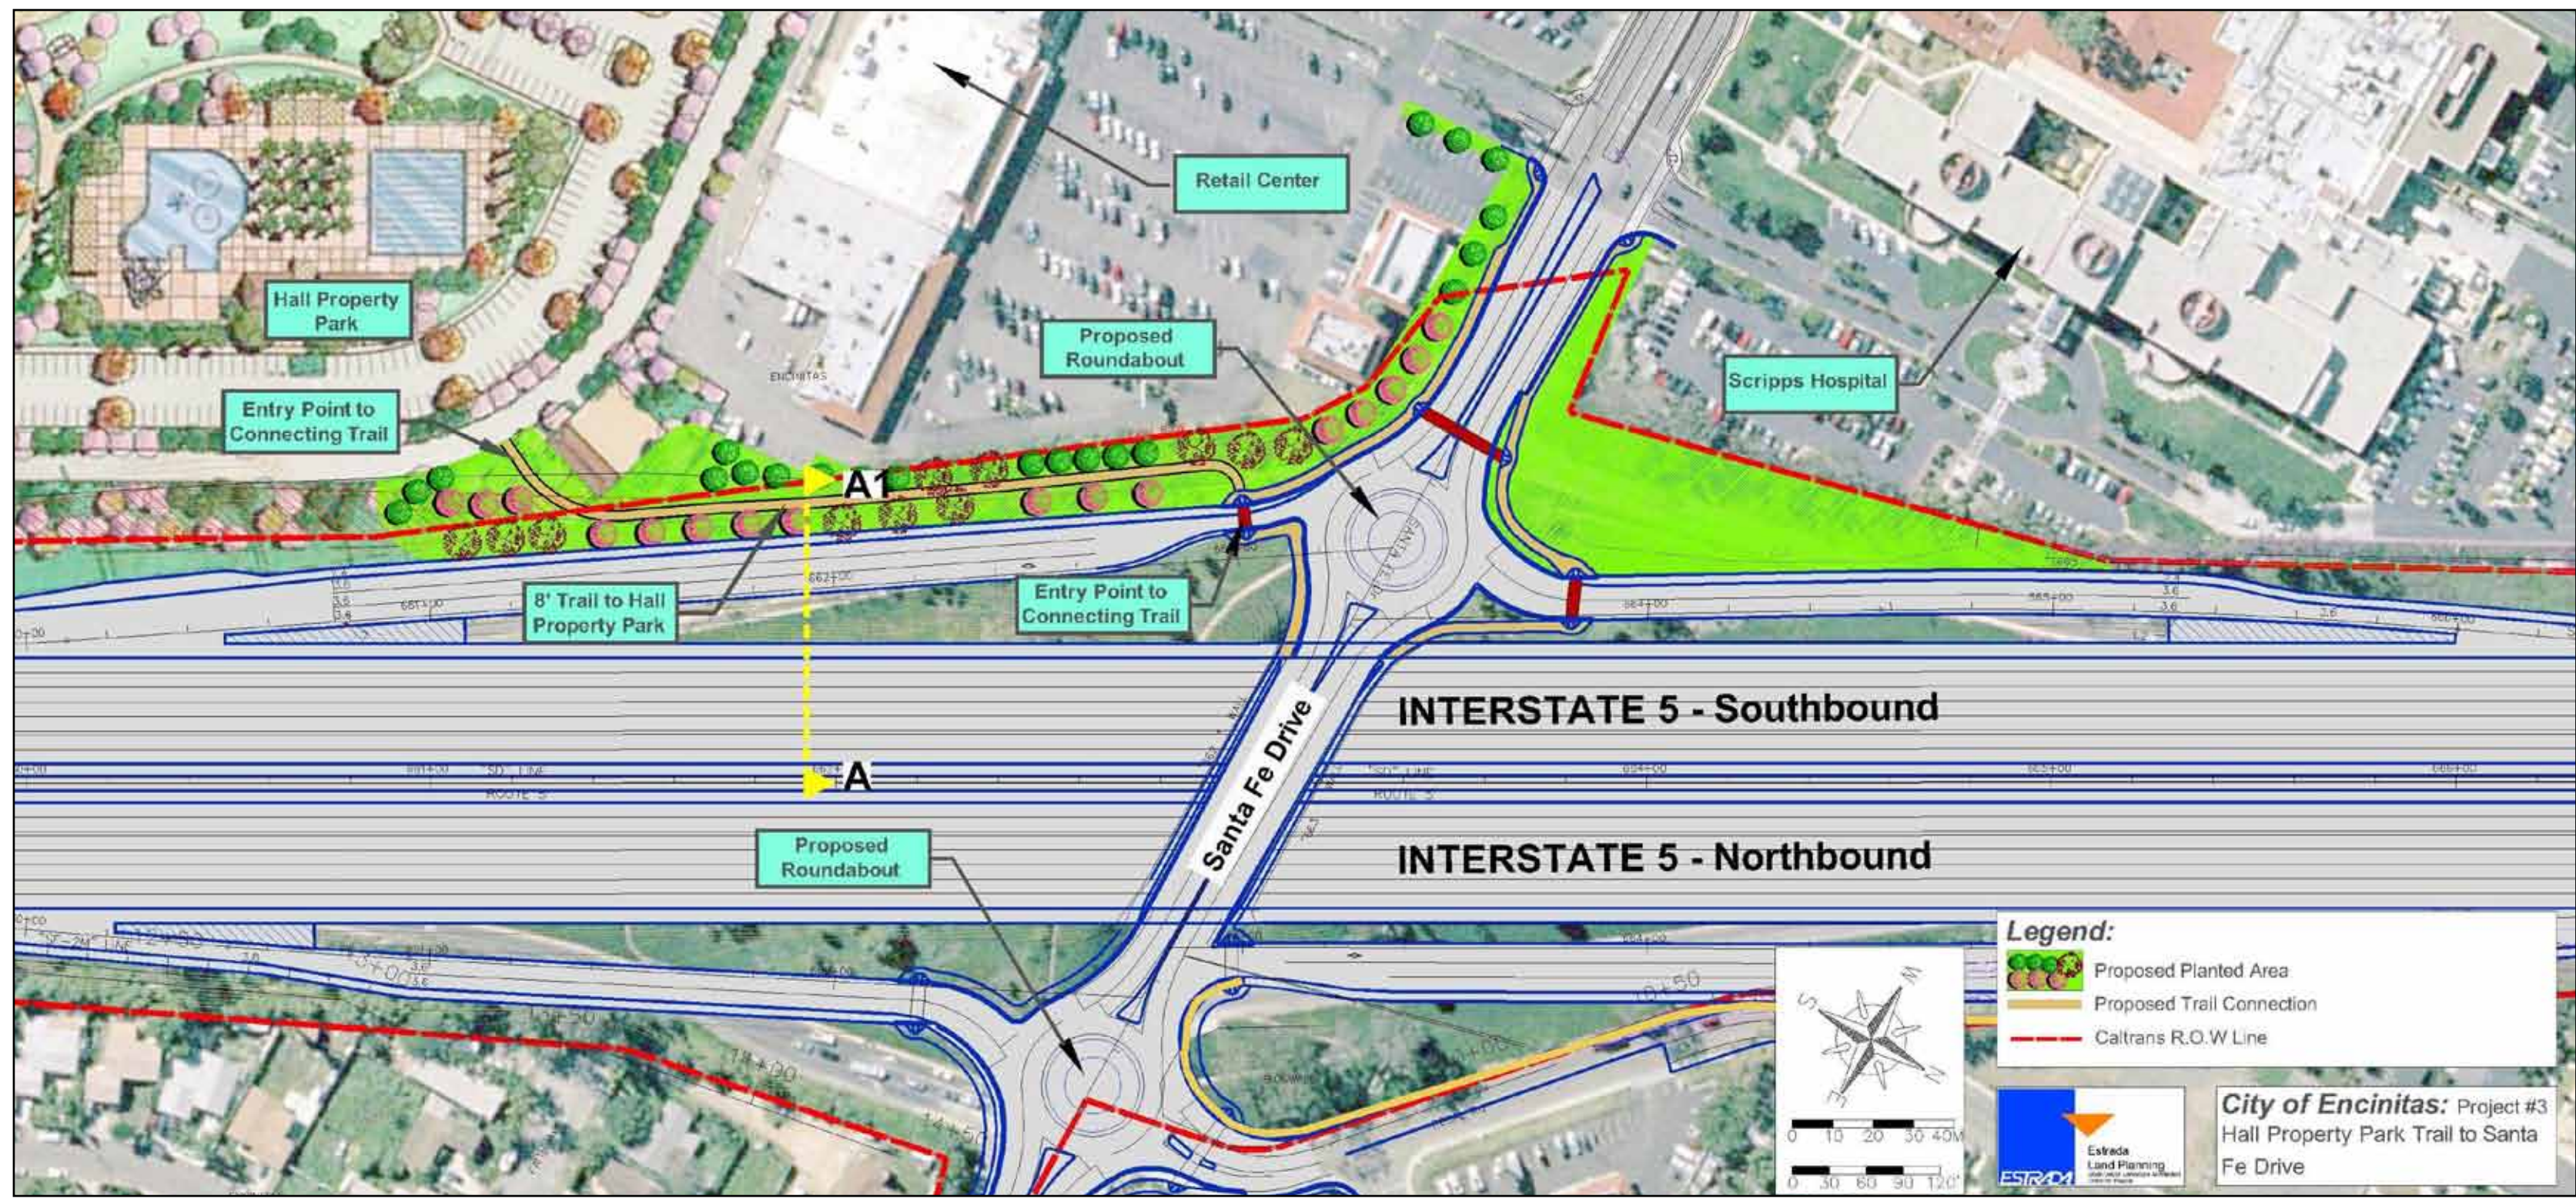


Plan View

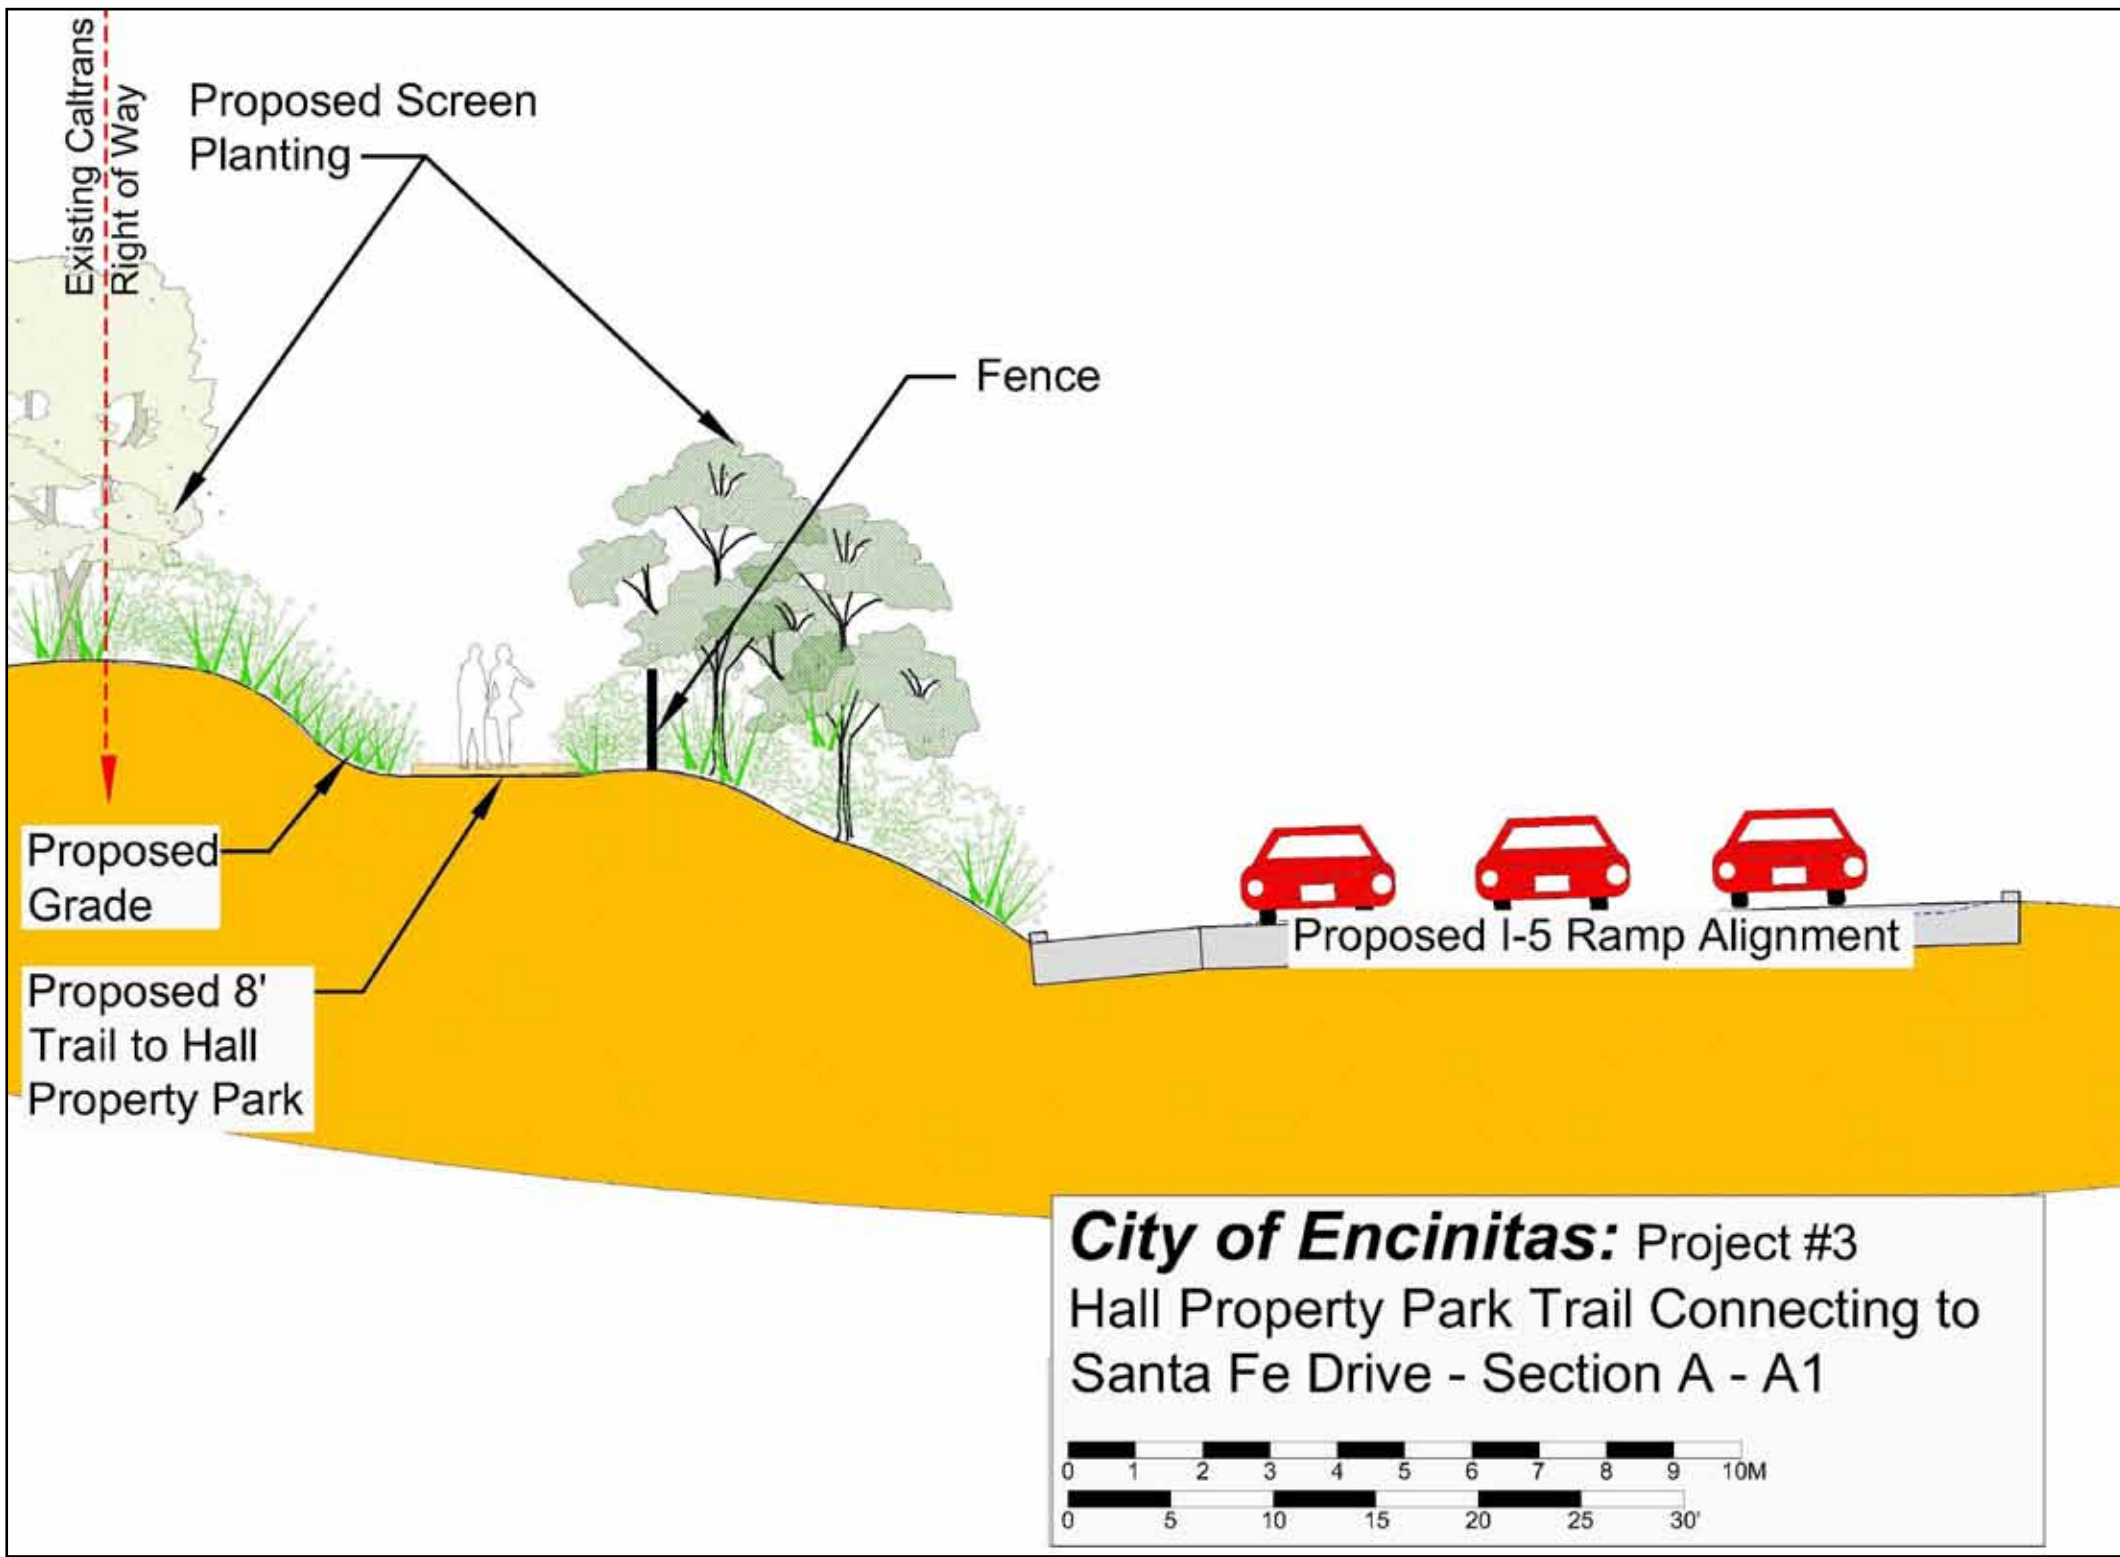


Proposed Pedestrian Trail Section/Elevation View Looking North

4 Santa Fe Drive to Requeza Street: Pedestrian Trail with Wetland Revegetation

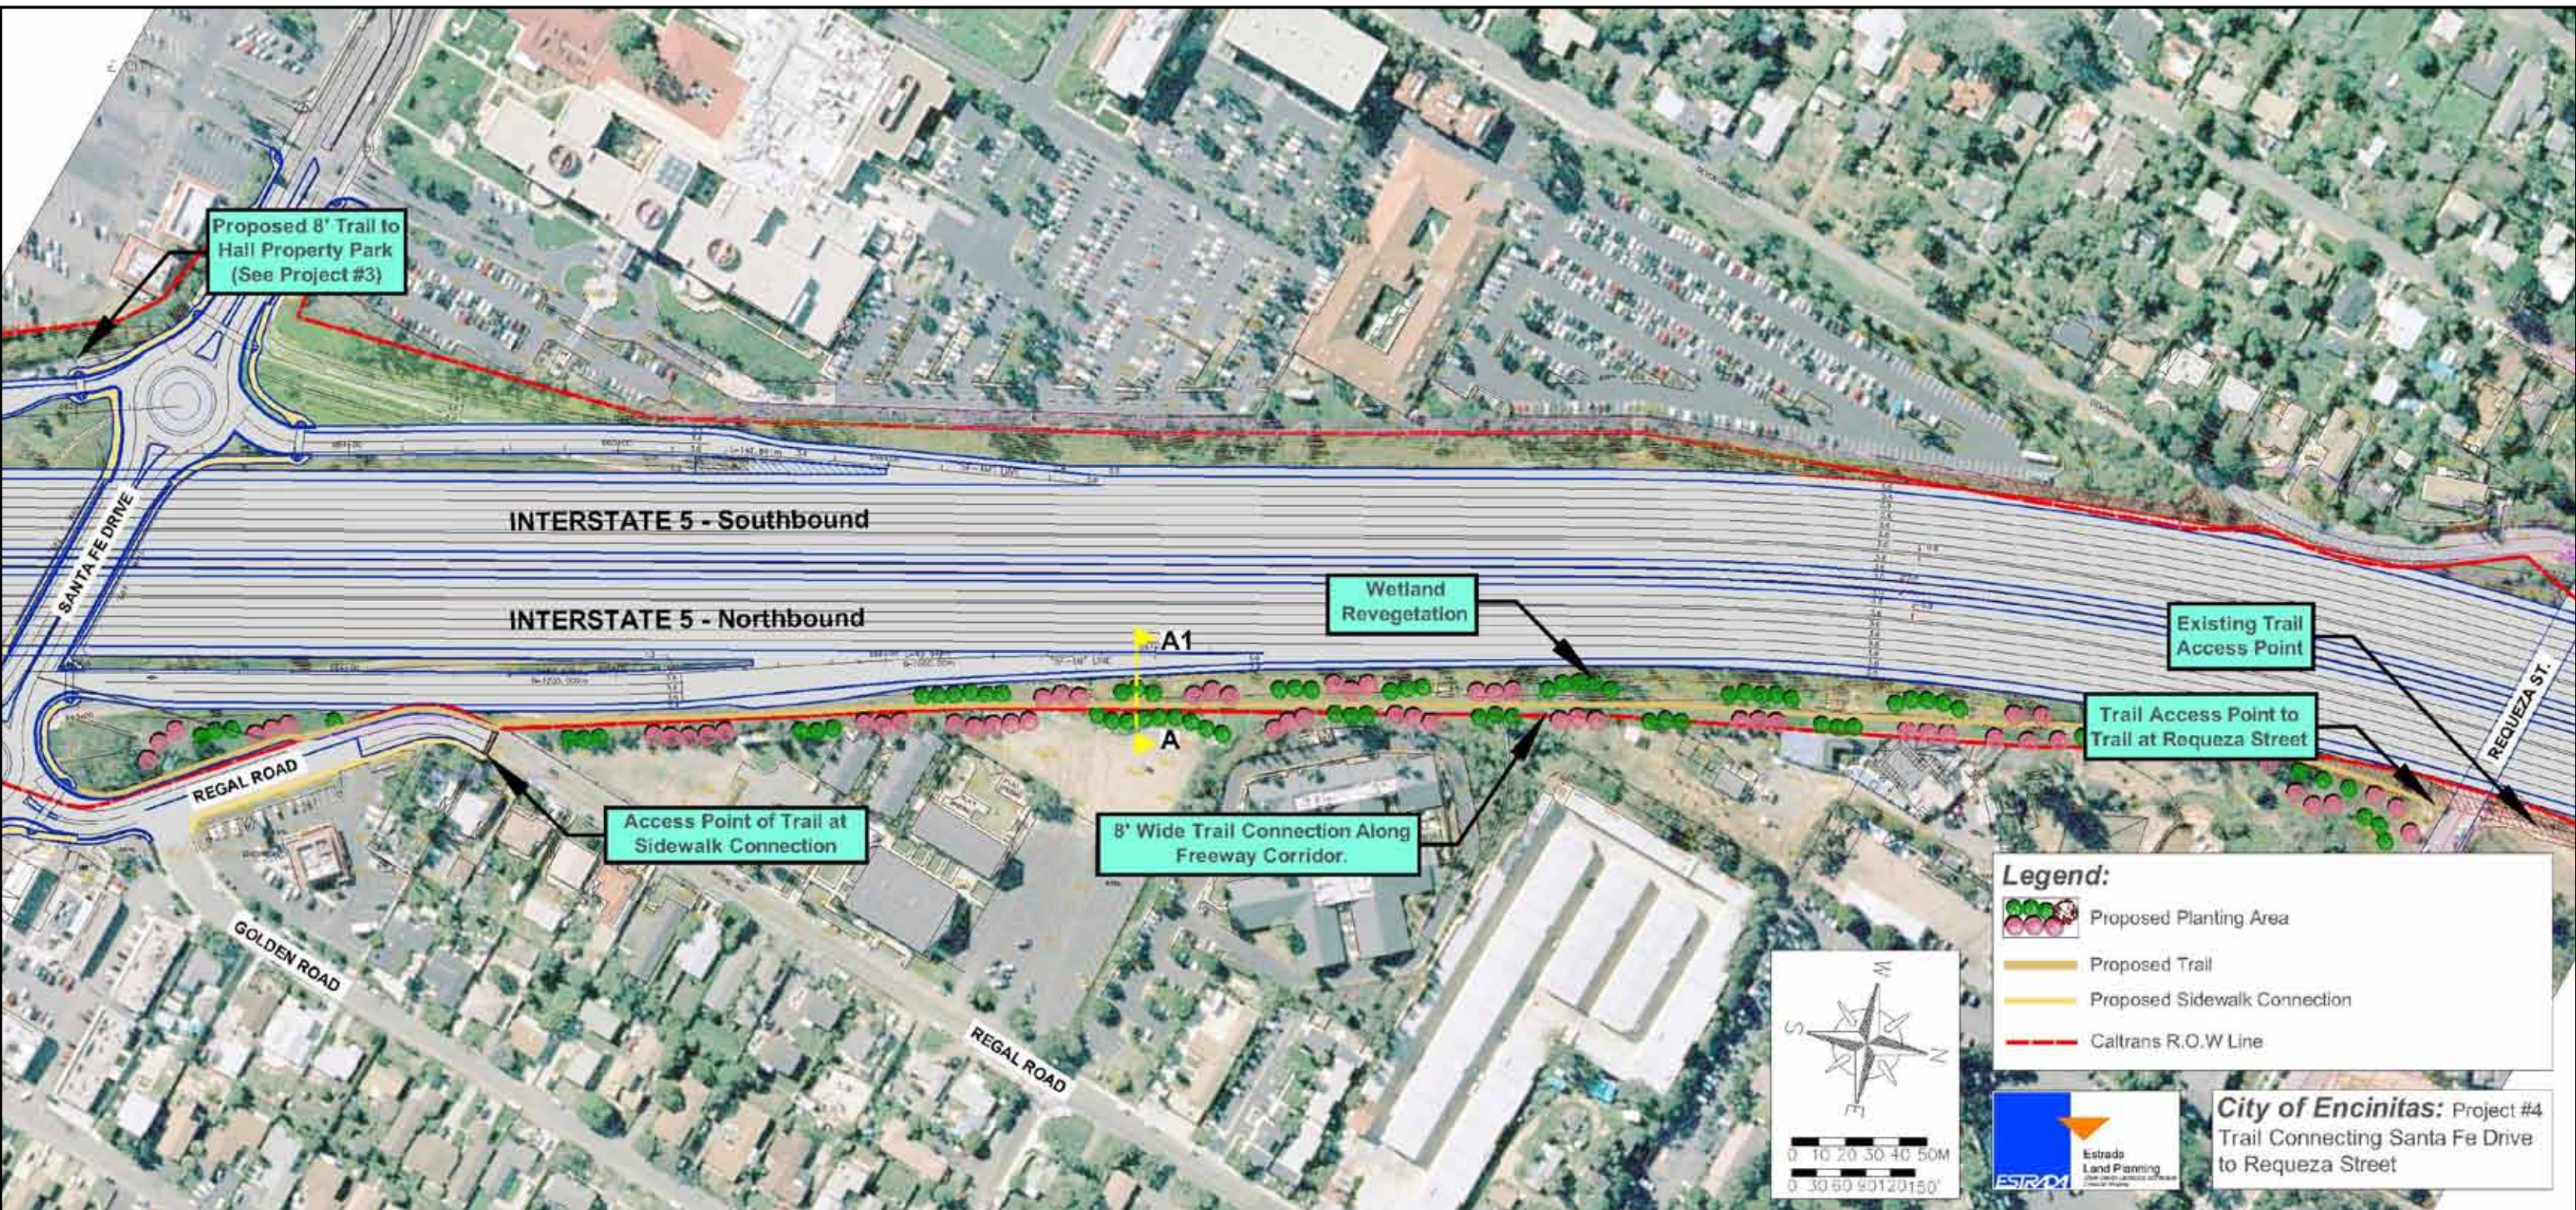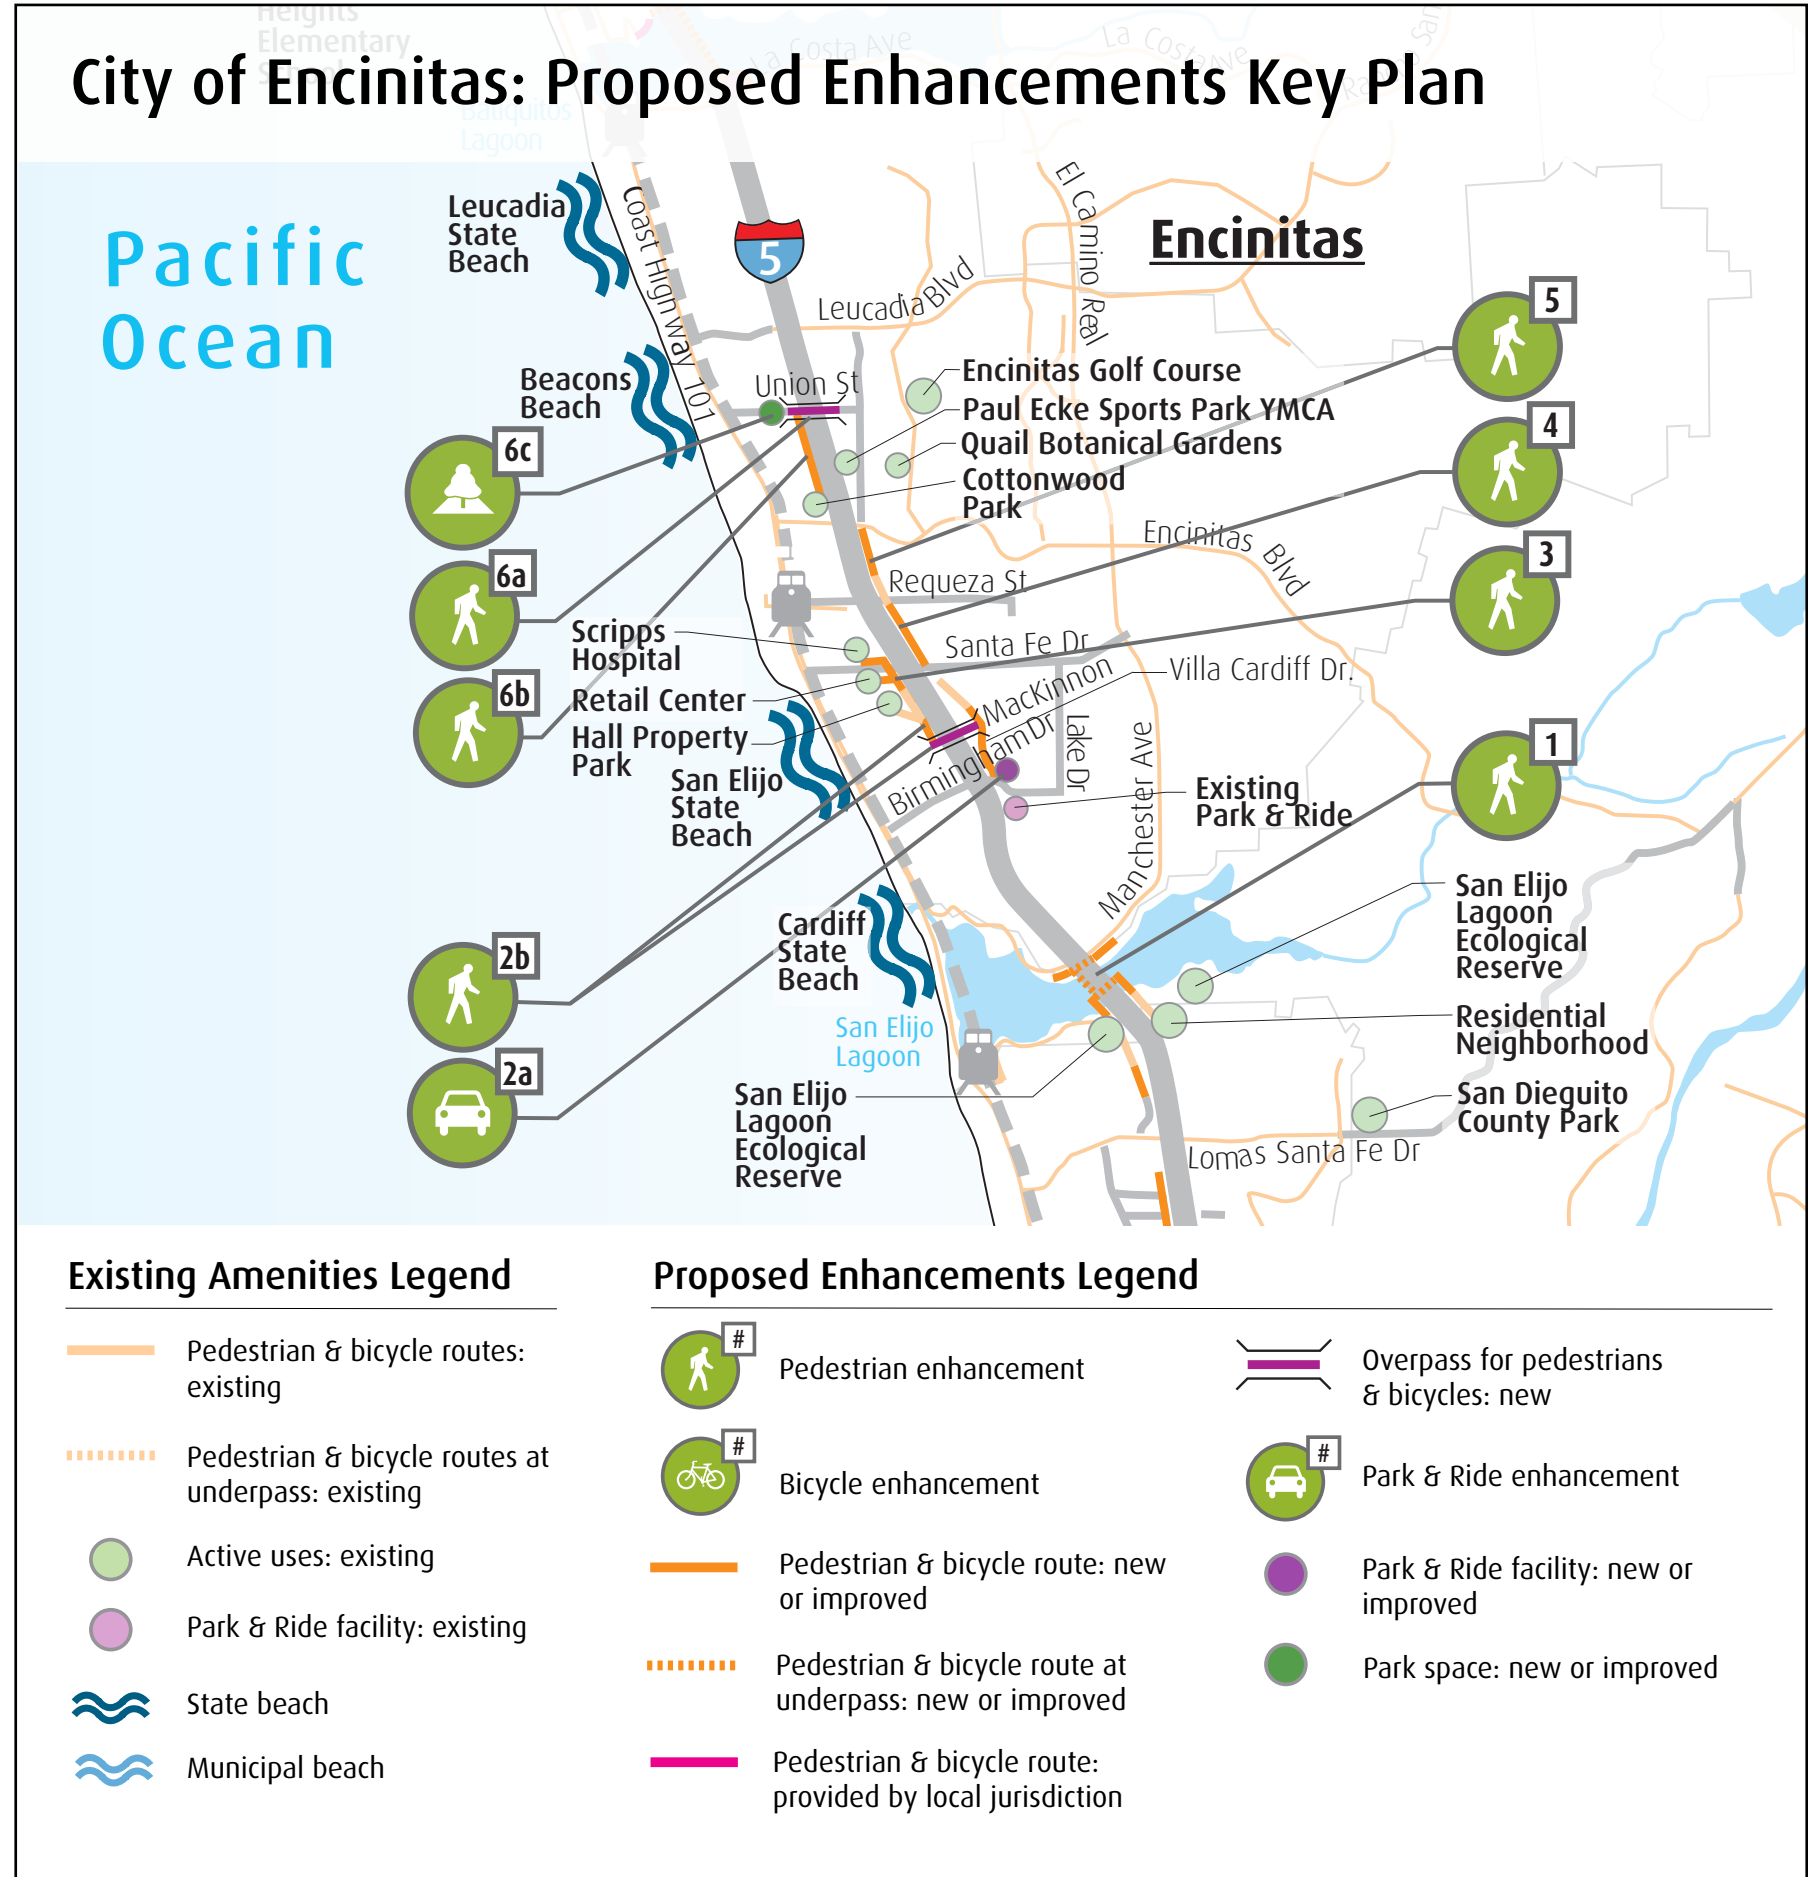

Plan View

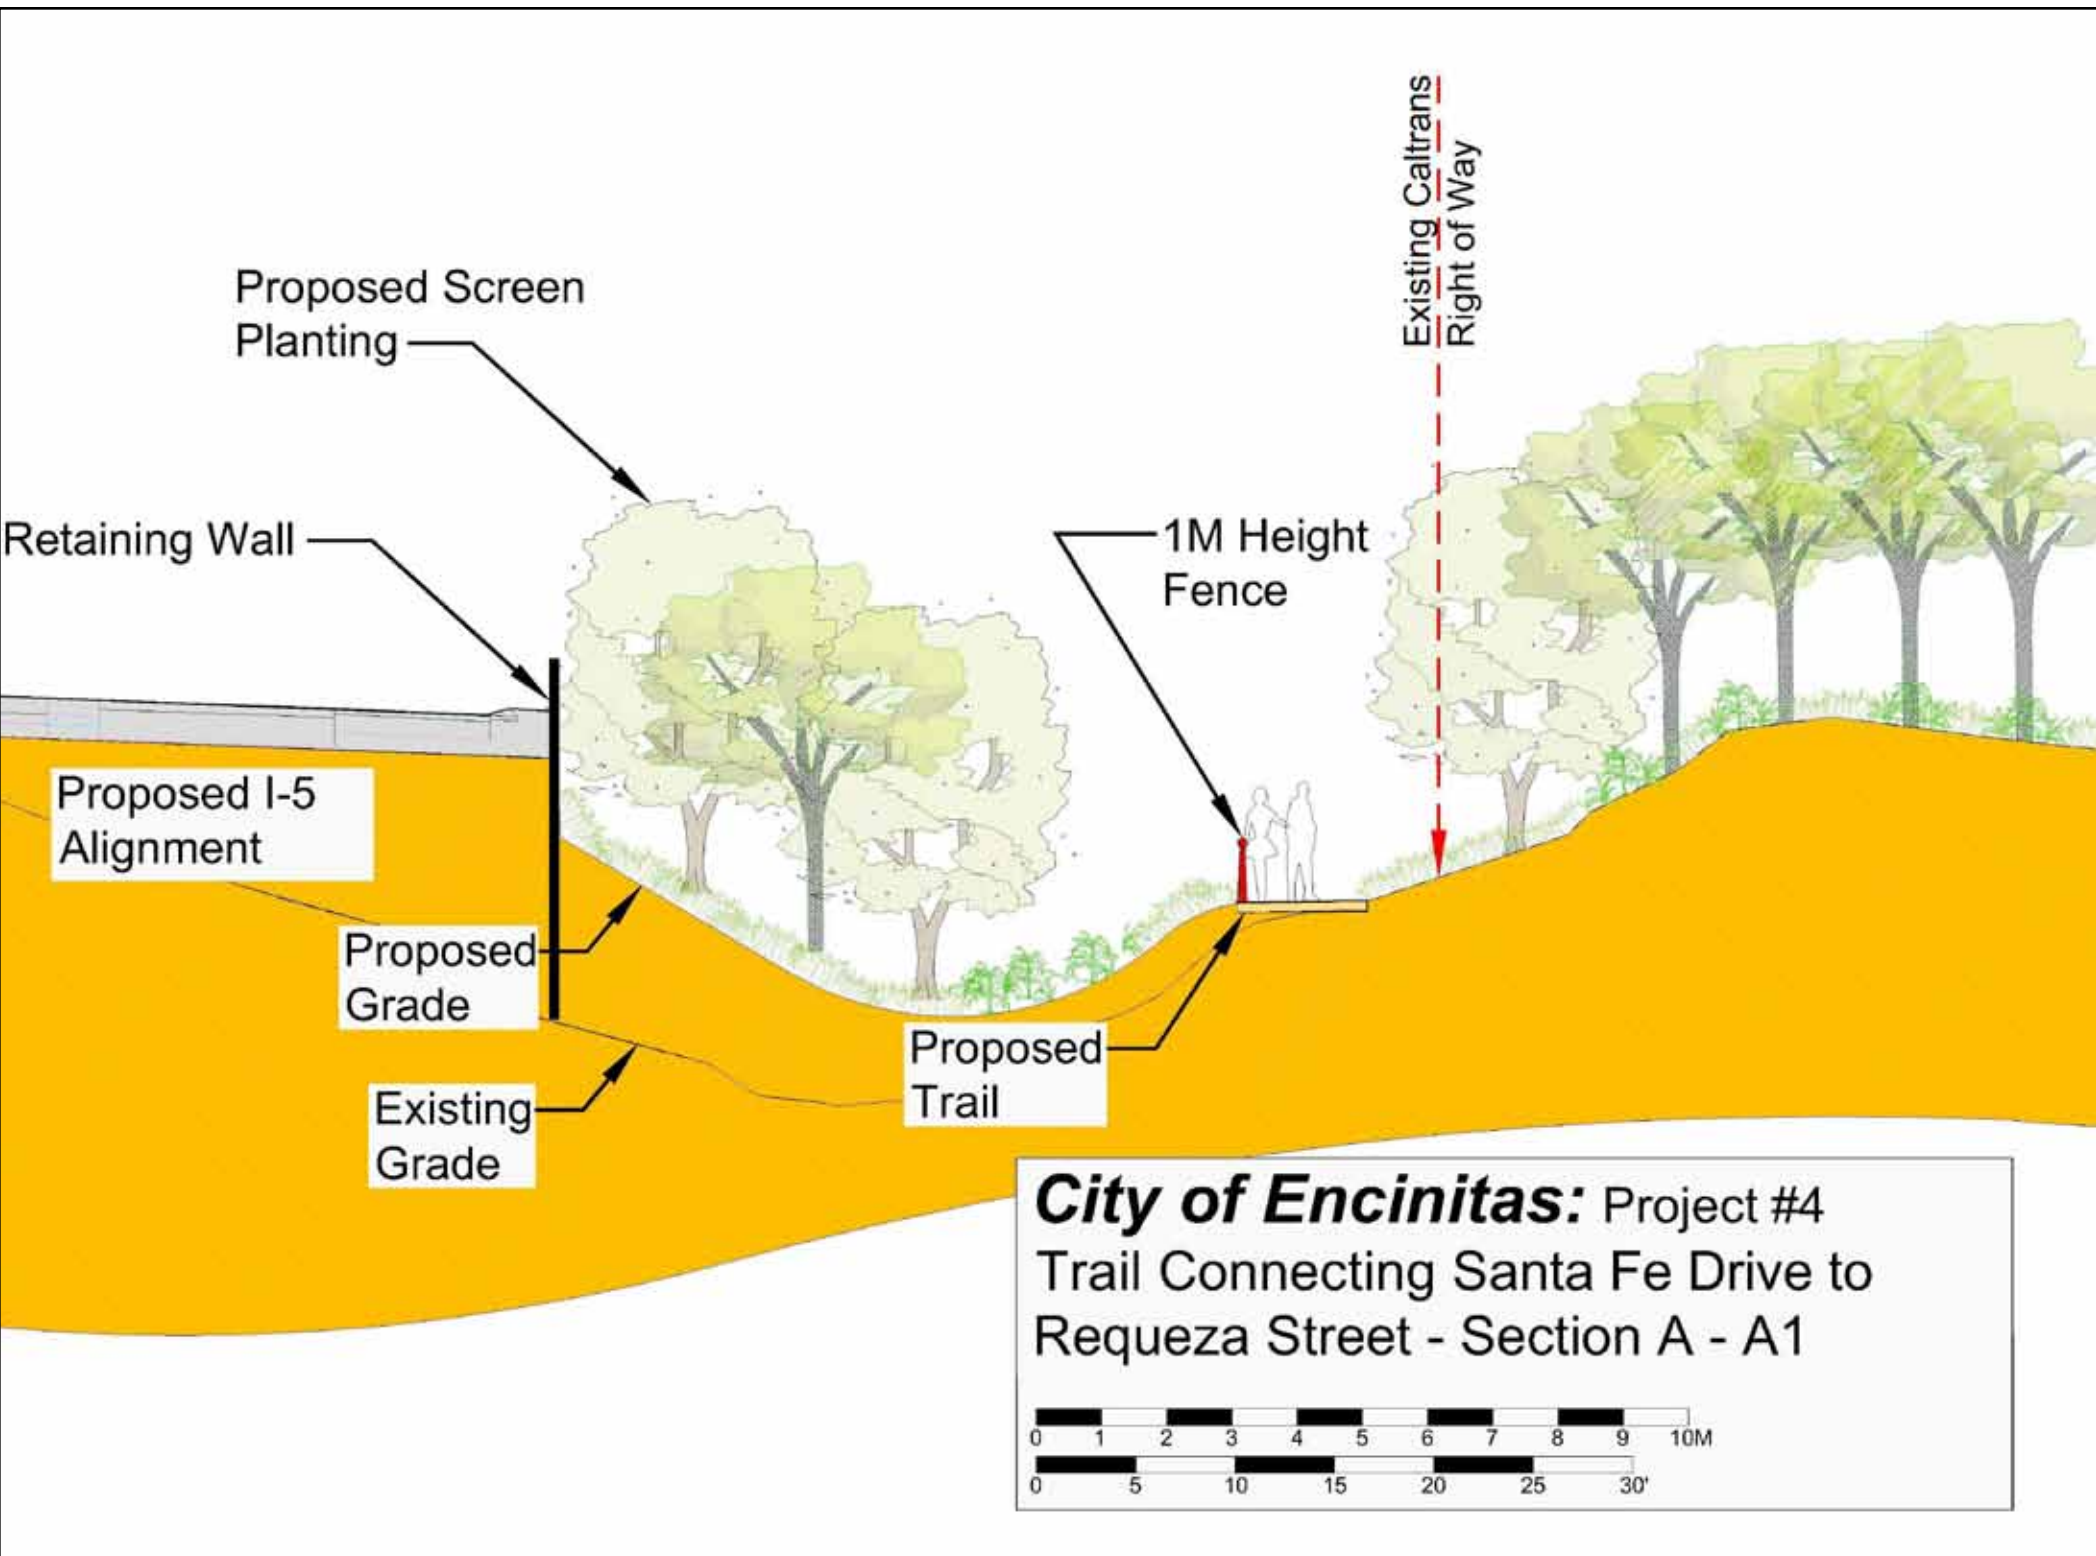


Proposed Pedestrian Trail & Re-vegetation Section/Elevation View Looking North


I-5 North Coast Corridor HOV/Managed Lanes Project

Proposed Community Enhancements: Encinitas

5 Requeza Street to Encinitas Boulevard: Pedestrian Trail

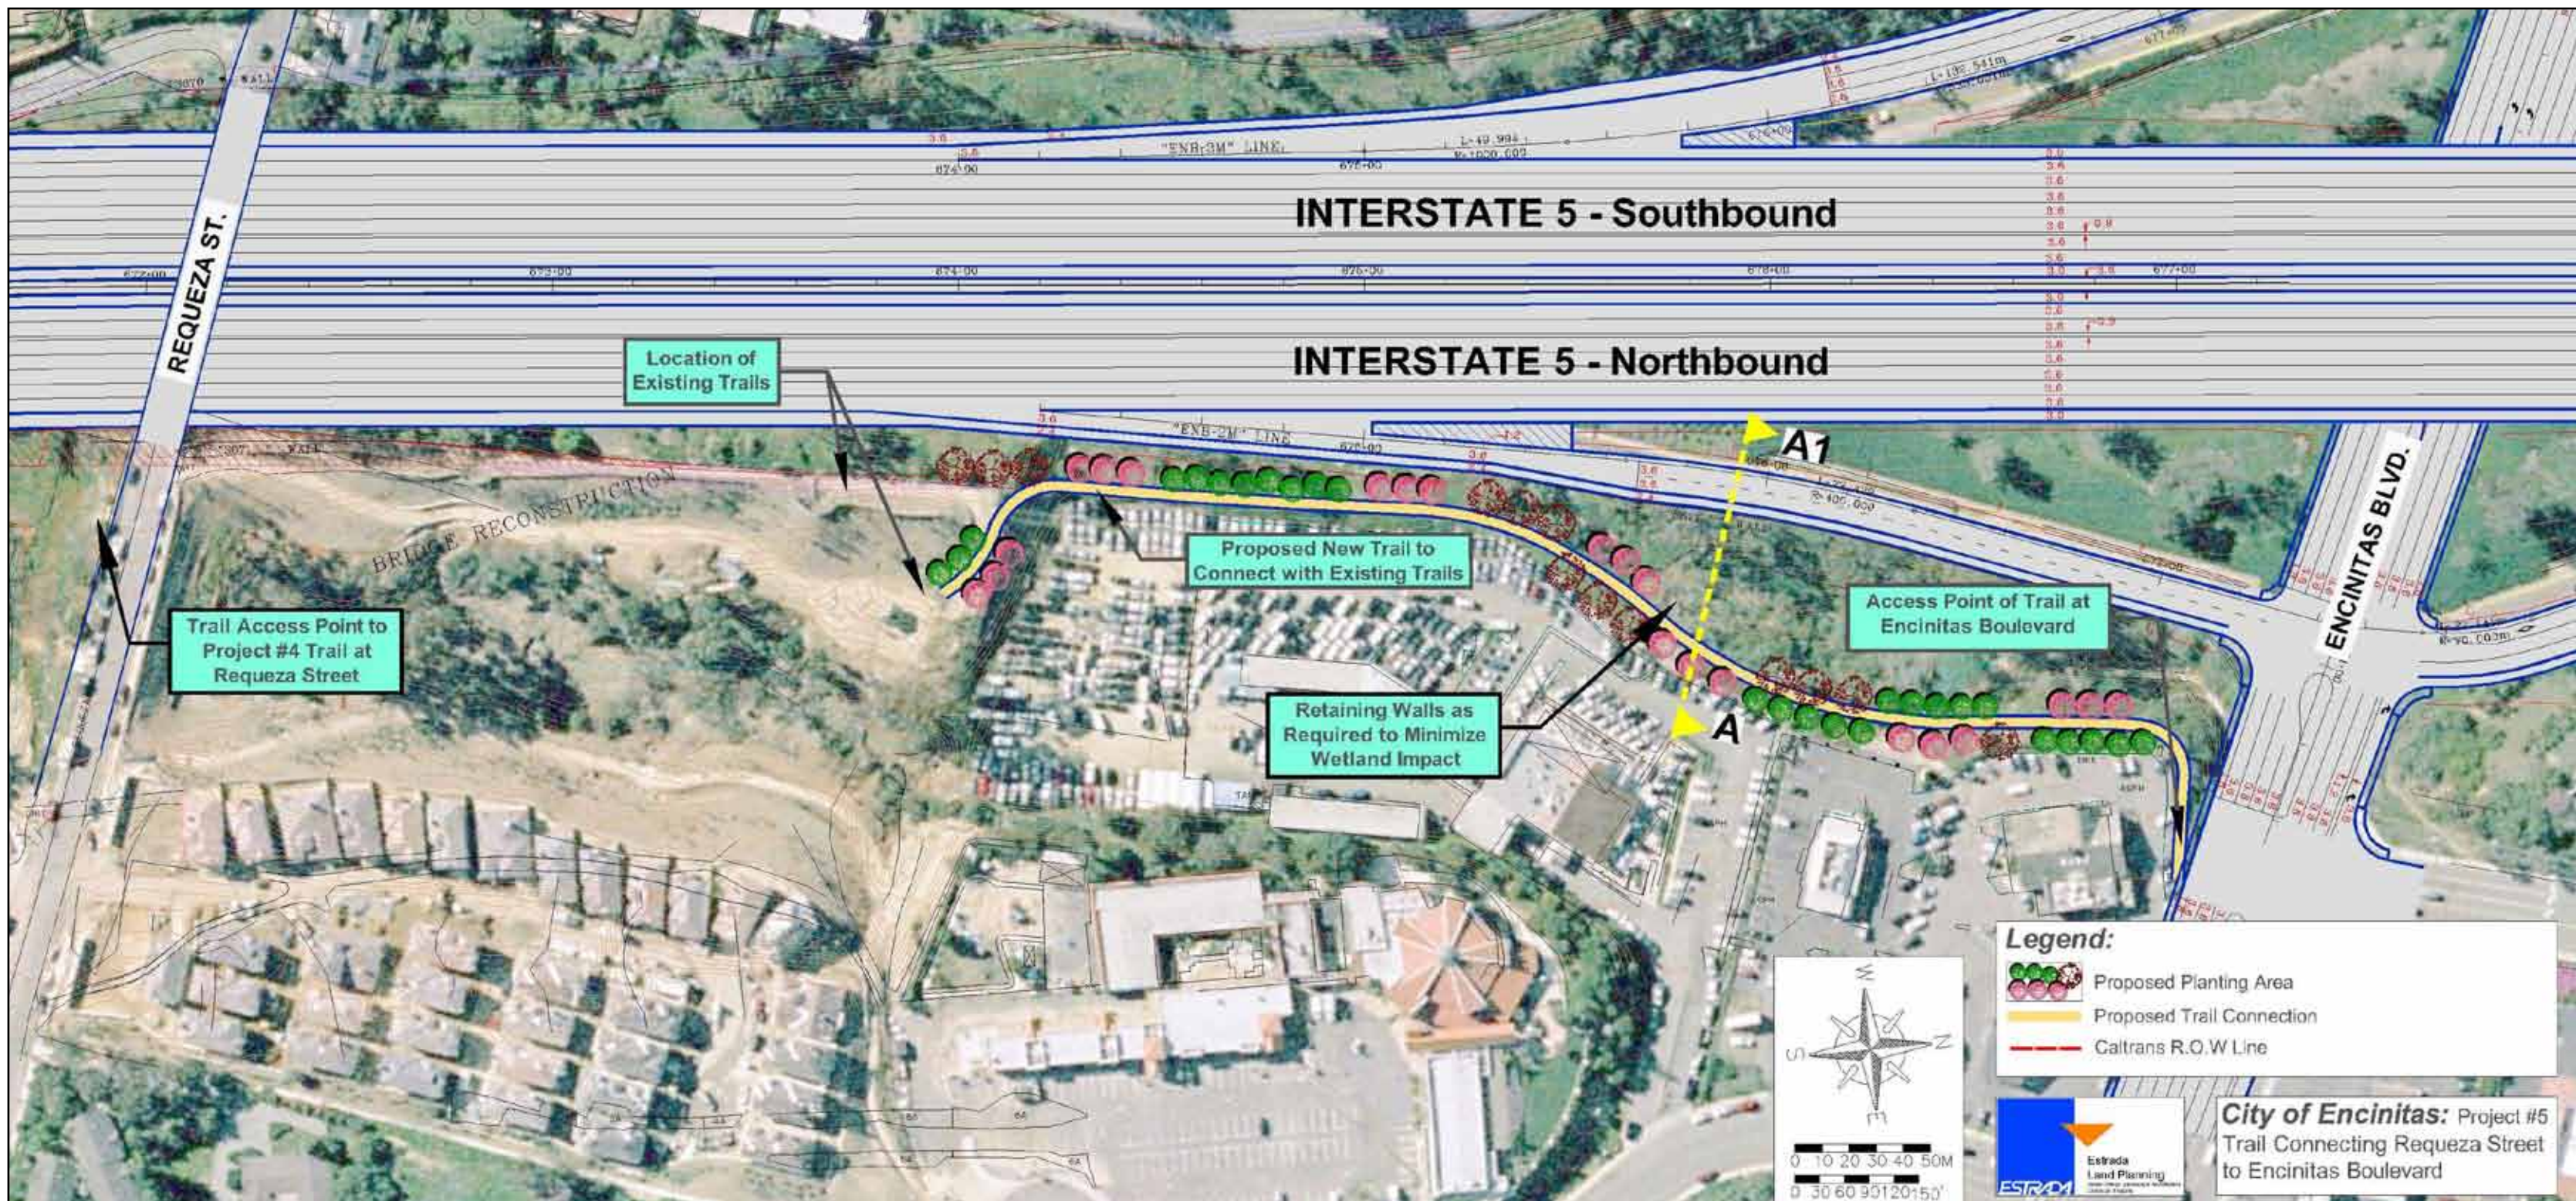


Plan View

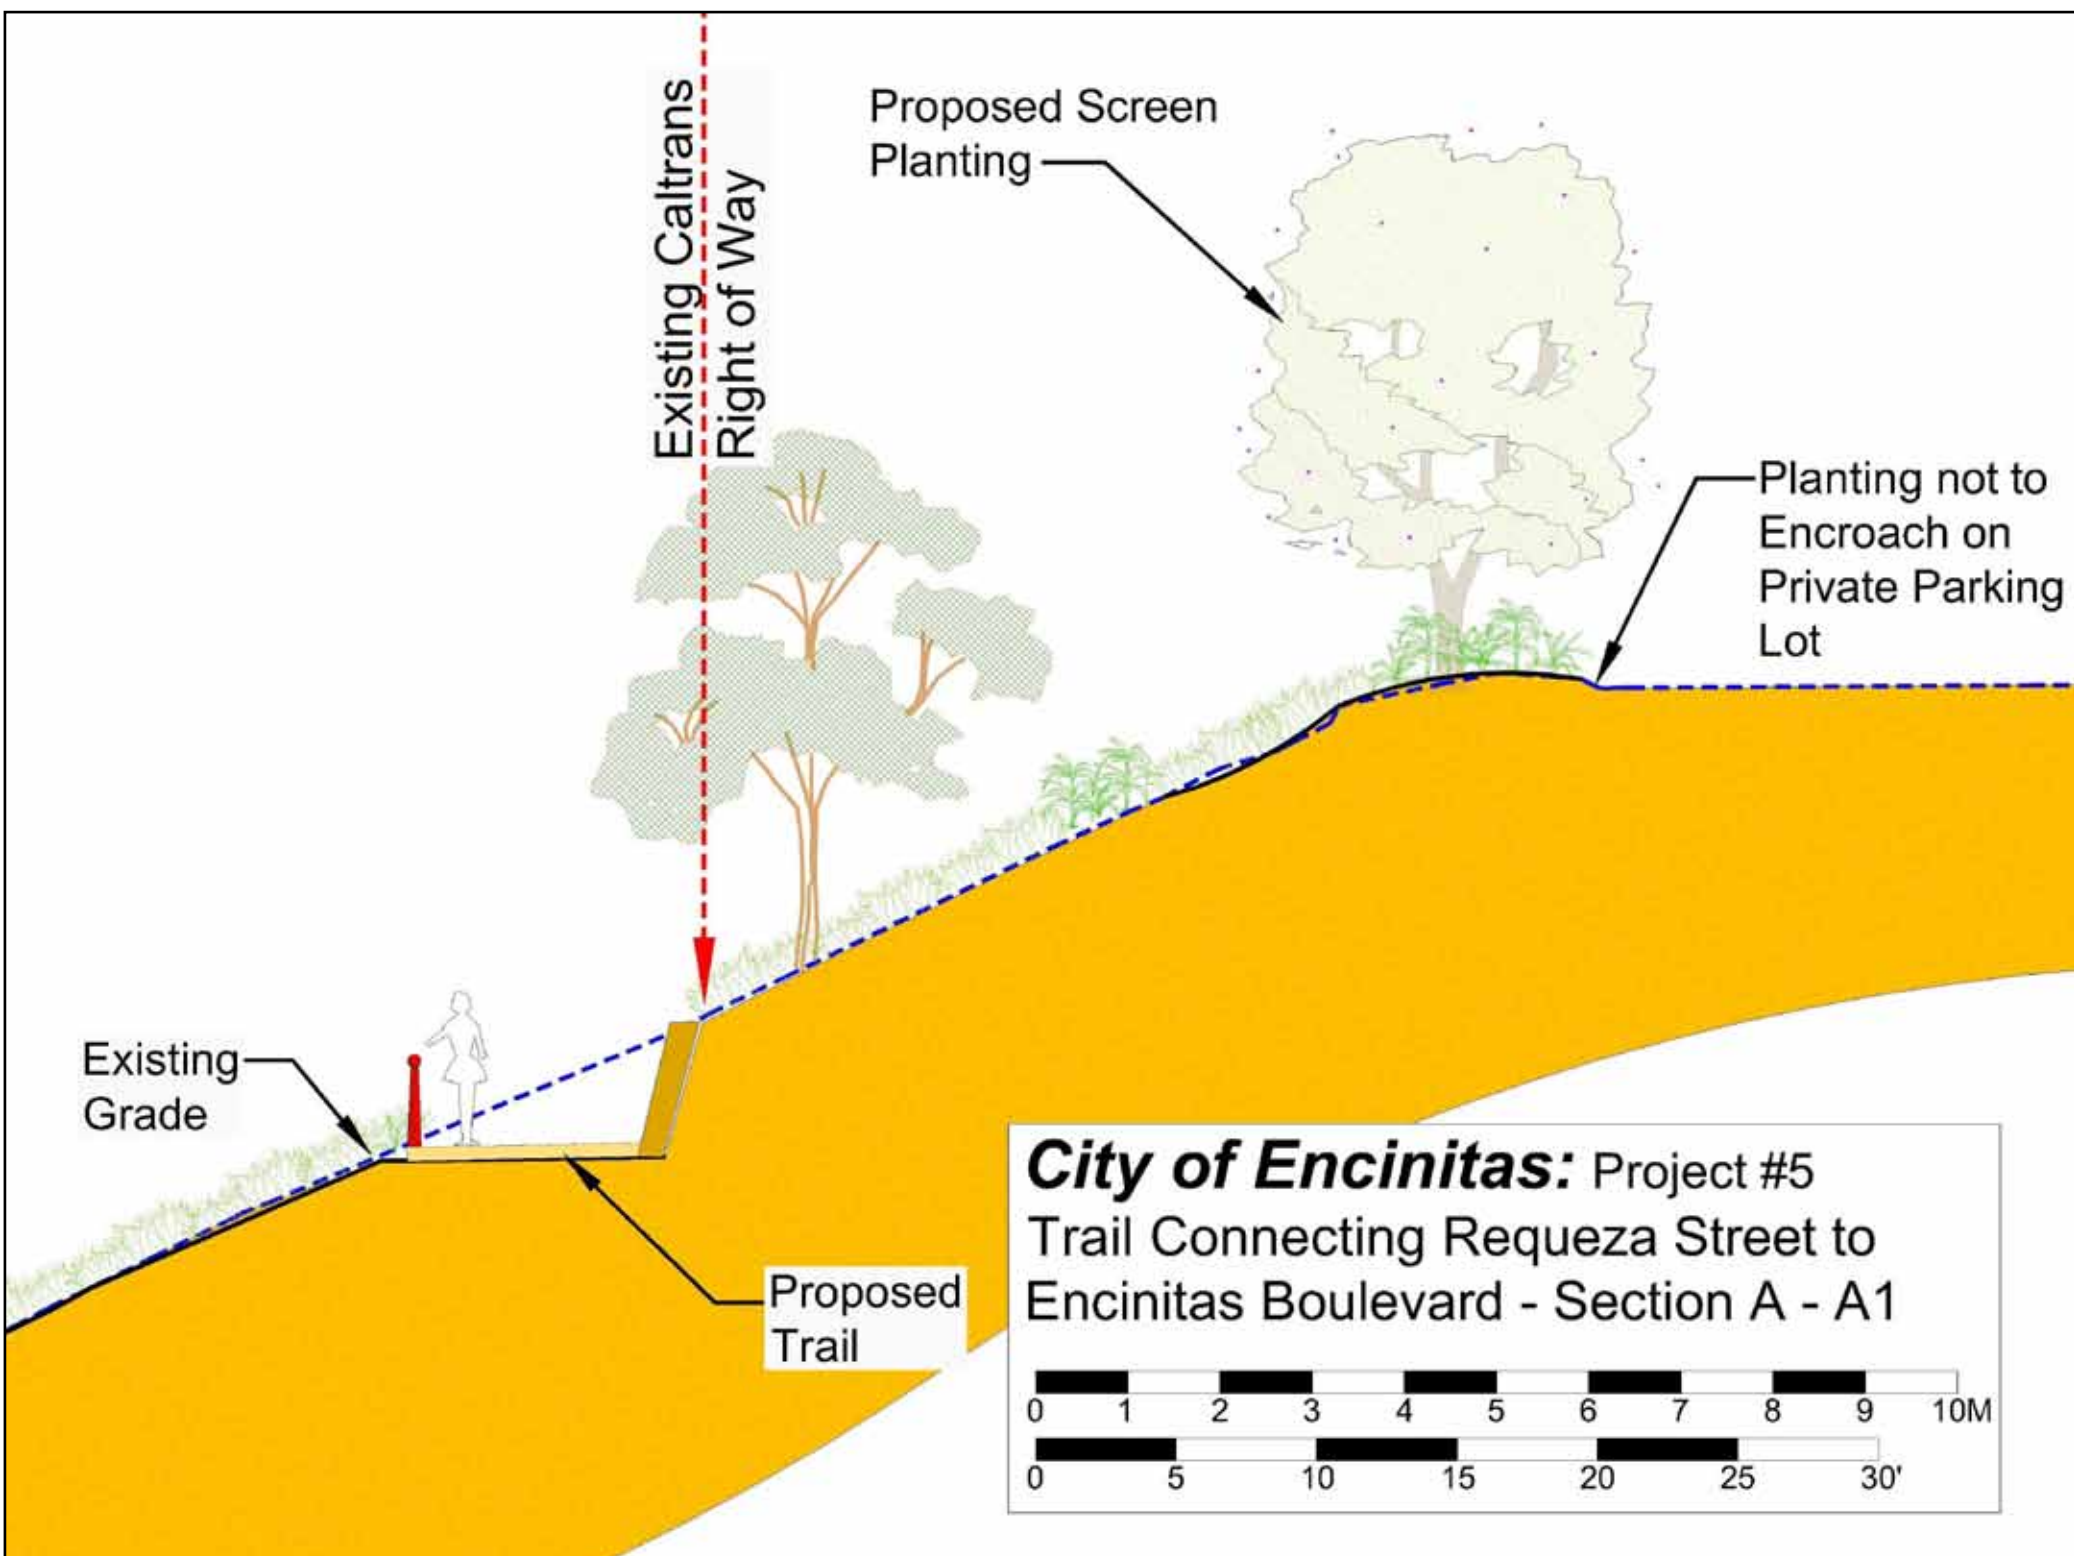


Proposed Pedestrian Trail Section/Elevation View Looking North

6a Union Street: New Pedestrian Overpass

6b Union Street: New Pedestrian Trail & Wetland Re-vegetation

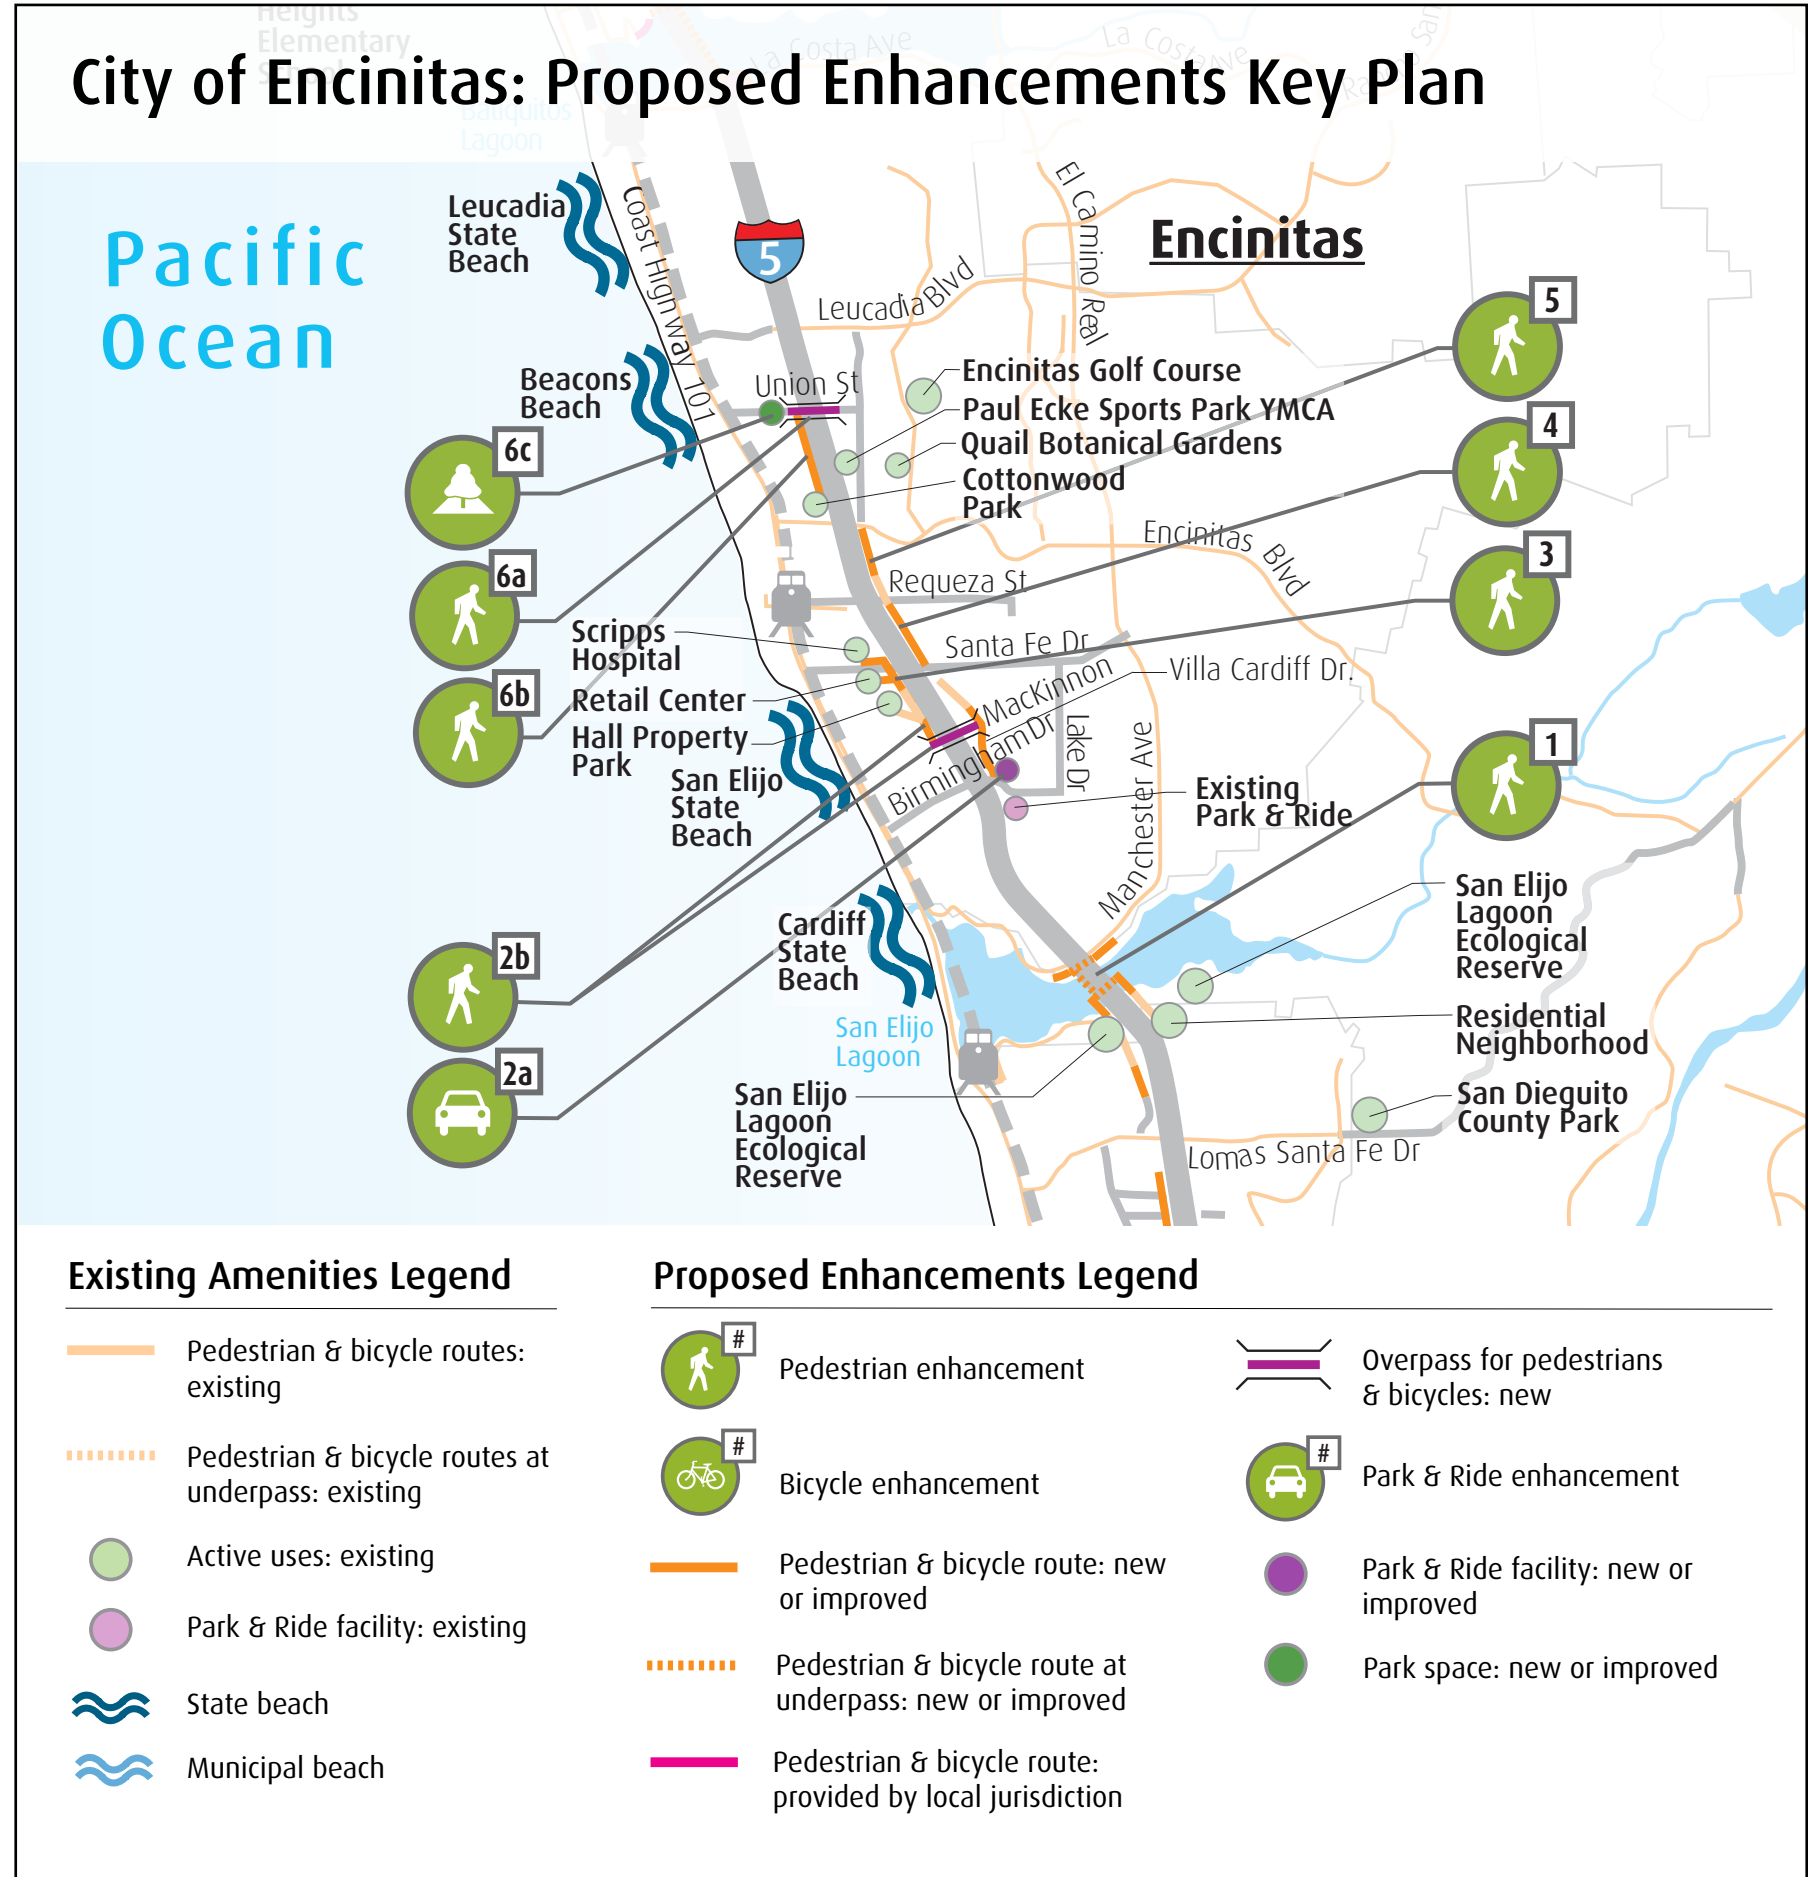

Plan View

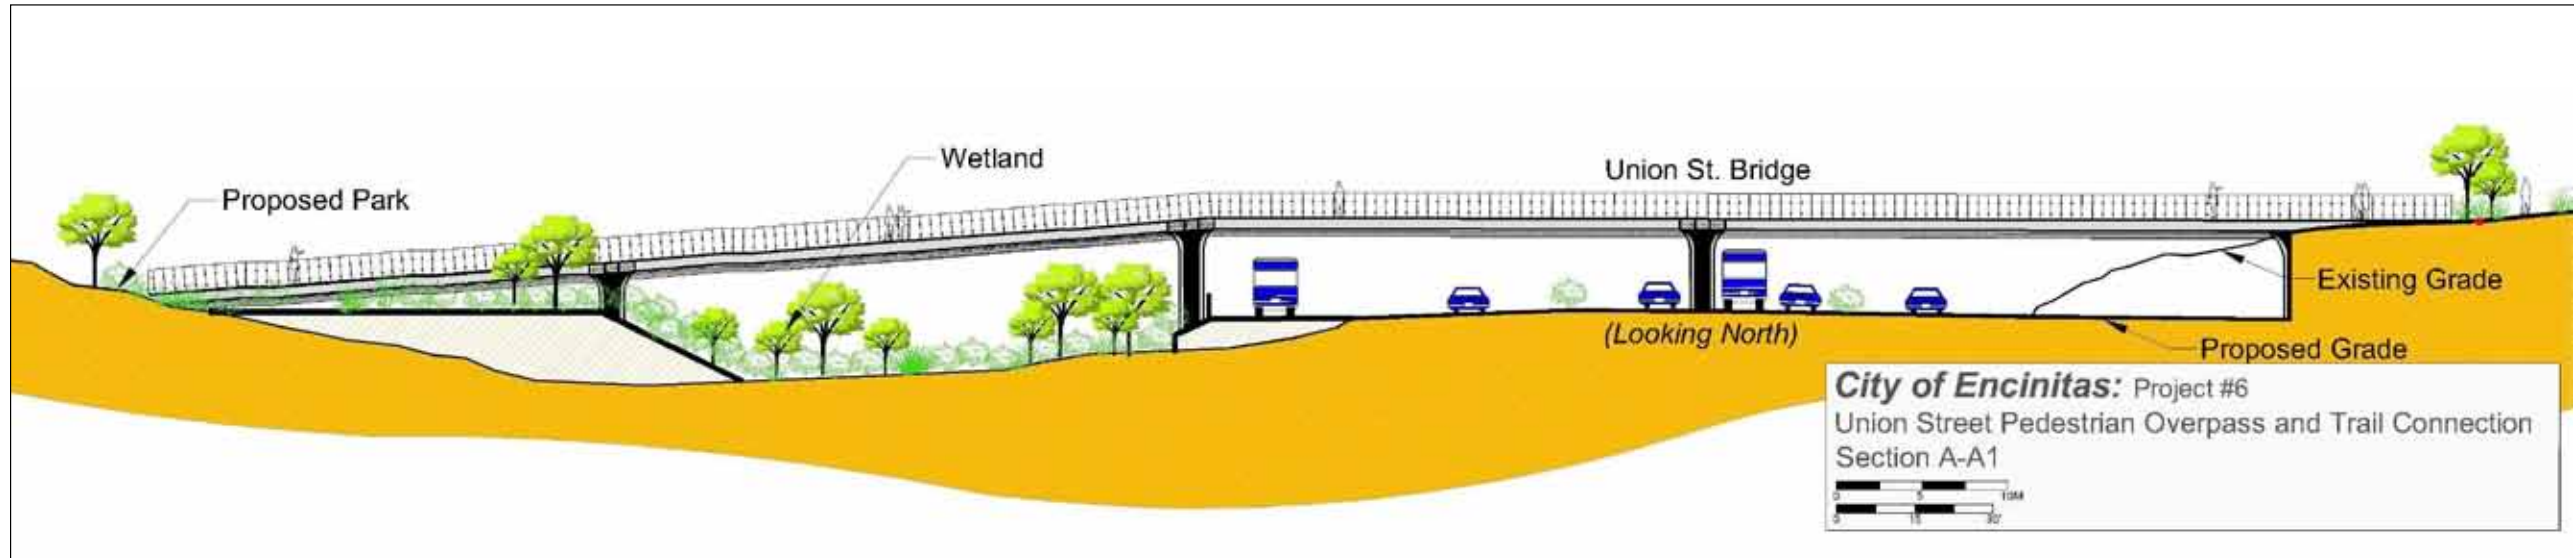

Section/Elevation View Looking North

6c Union Street: Park Enhancement



Plan View