


INTERSTATE 5
NORTH COAST CORRIDOR HOV/MANAGED LANES PROJECT
PROPOSED 10+4 LANE CONFIGURATIONS
CITY OF SAN DIEGO
from La Jolla Village Drive to Carmel Valley Rd./SR-56

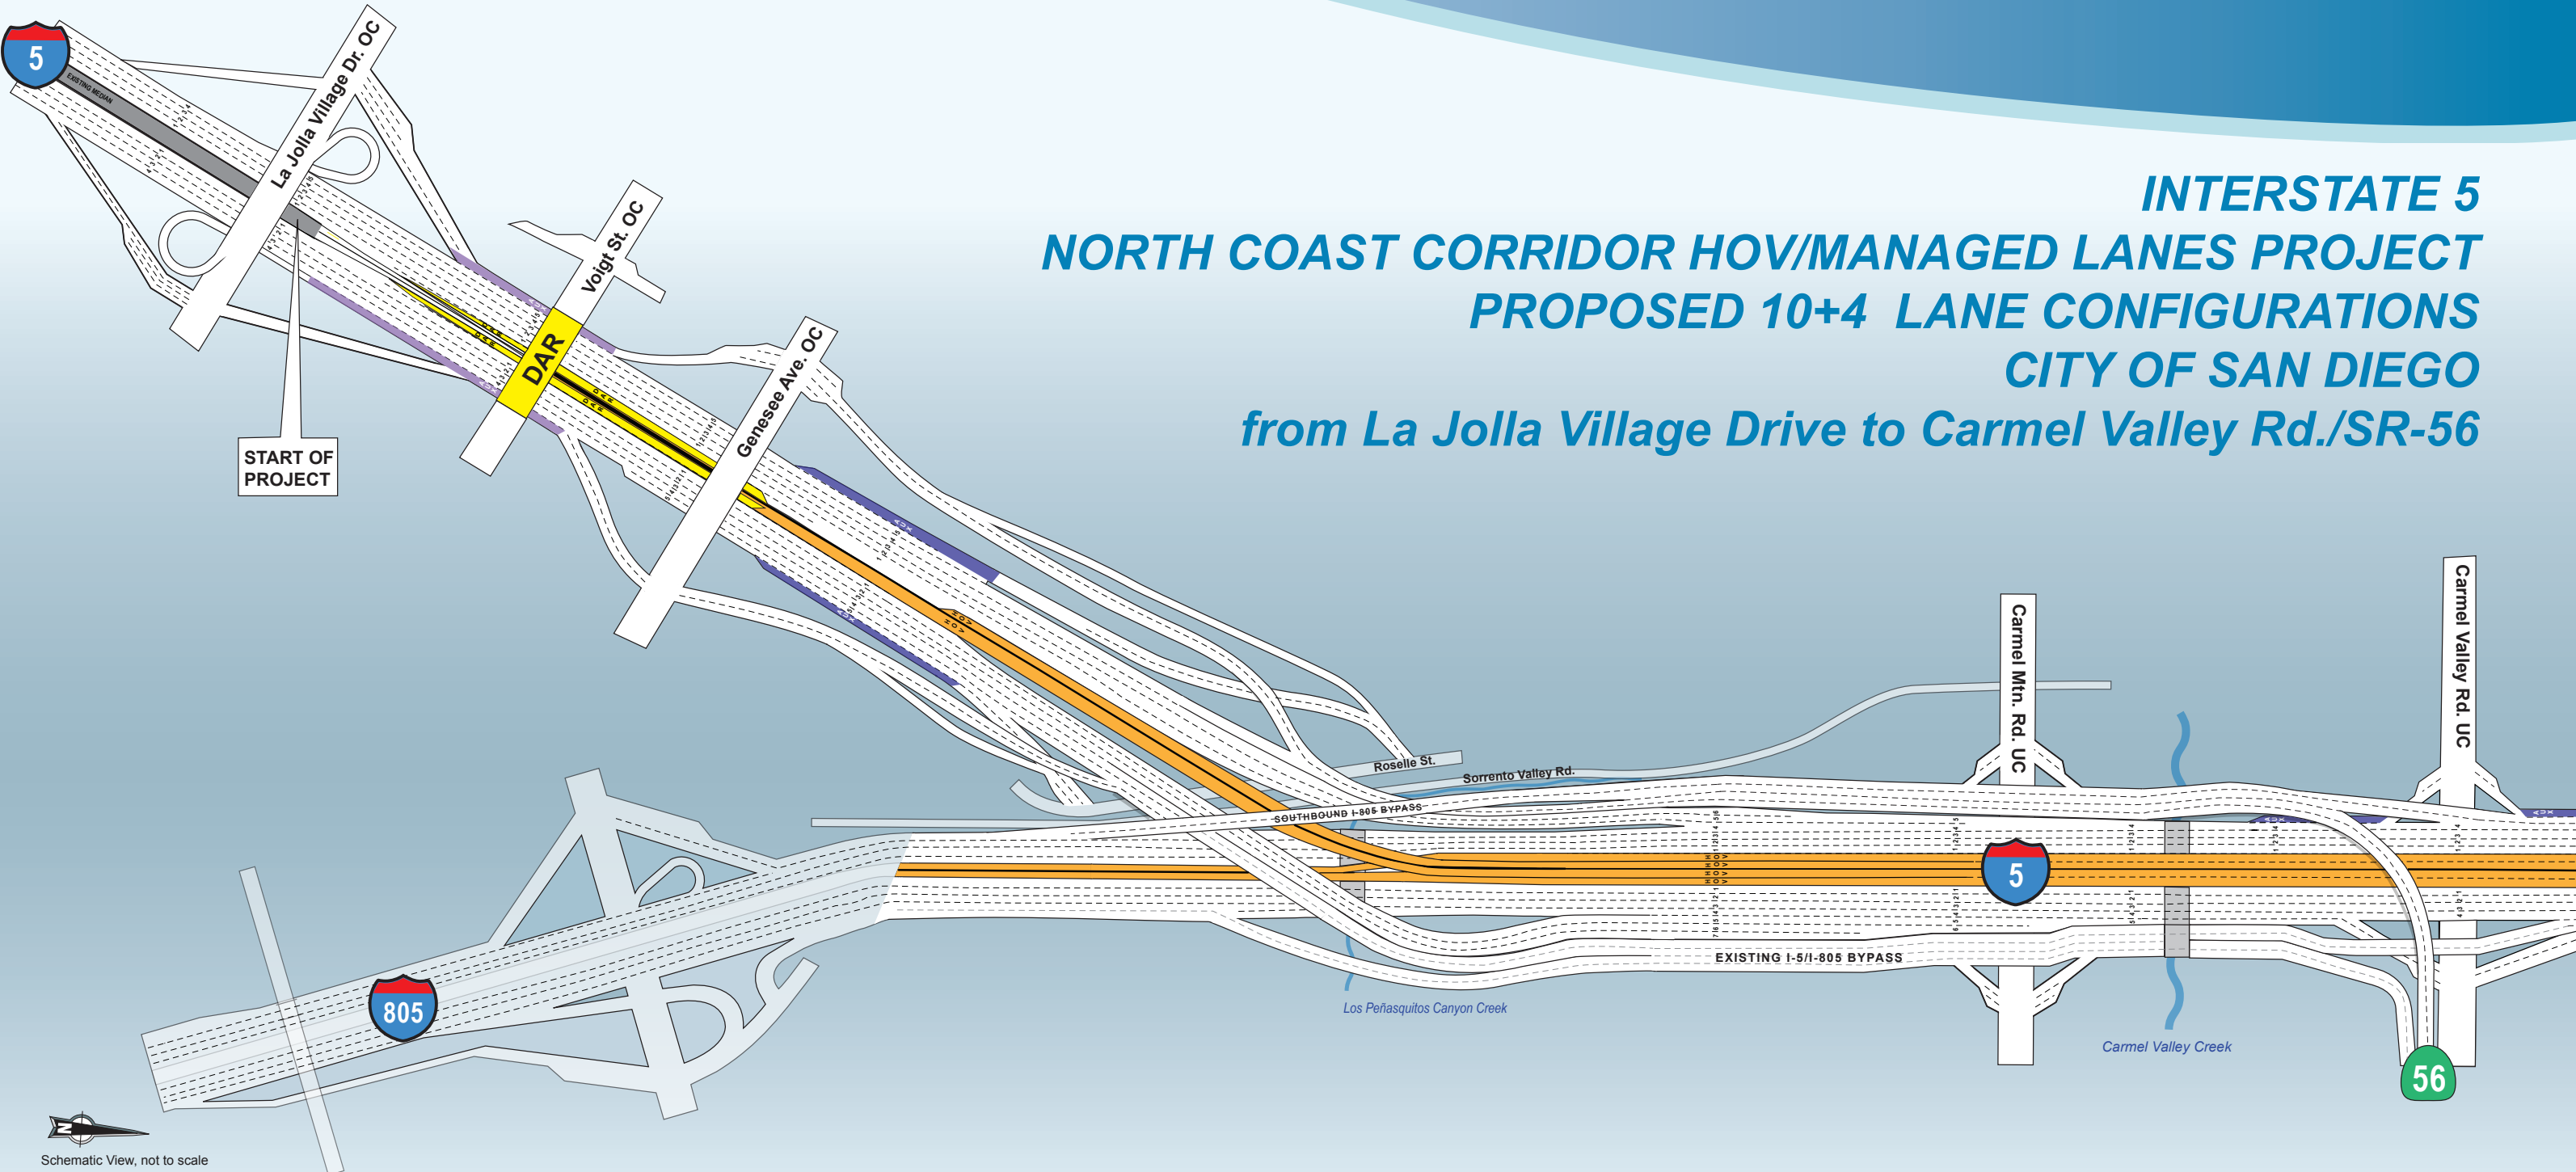

Schematic View, not to scale

LEGEND			
	Proposed Auxiliary Lanes	UC	Under Crossing
	Existing Auxiliary Lanes	OC	Over Crossing
	HOV/Managed Lanes		Jurisdictional Boundaries
	Direct Access Ramps (DAR)		Structures over Water Ways

DRAFT

