

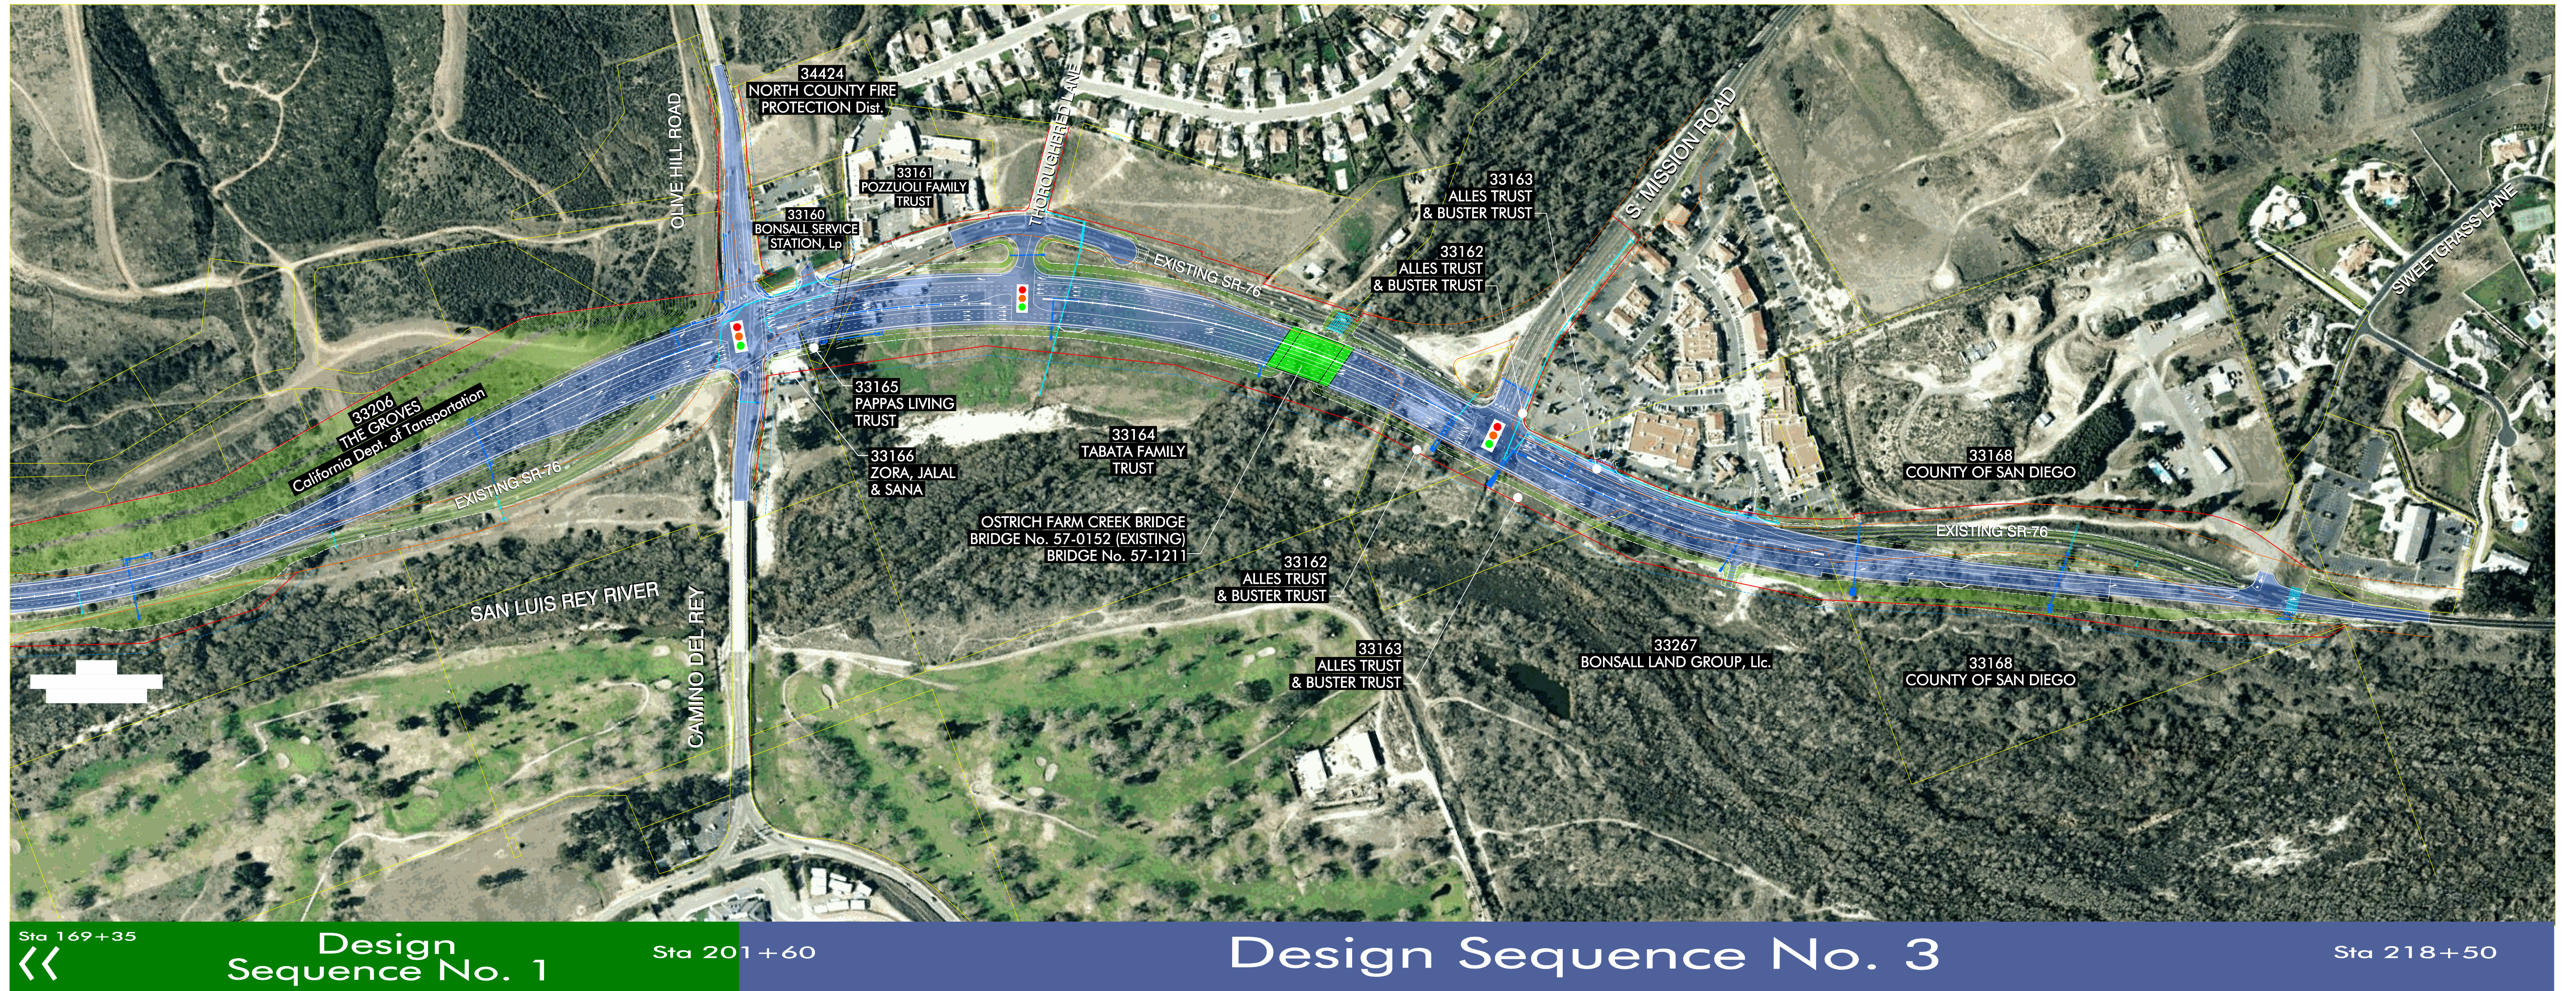


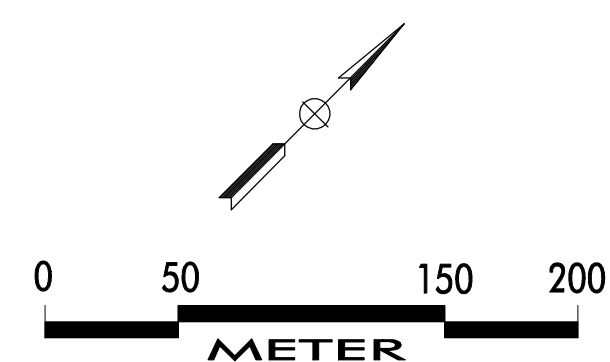

LEGEND:

	EXISTING RIGHT-OF-WAY		EASEMENT
	PROPOSED RIGHT-OF-WAY		GRADING LIMITS
	PARCEL BOUNDARY		DRAINAGE

December 2009

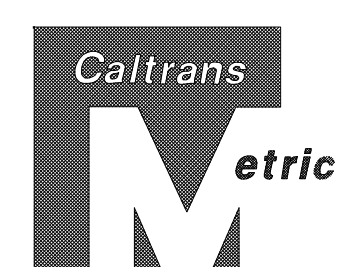

STATE ROUTE 76
MIDDLE SEGMENT Alternative E13
Project Understanding and Right of Way Delineation